


### 3D View of Your Deck

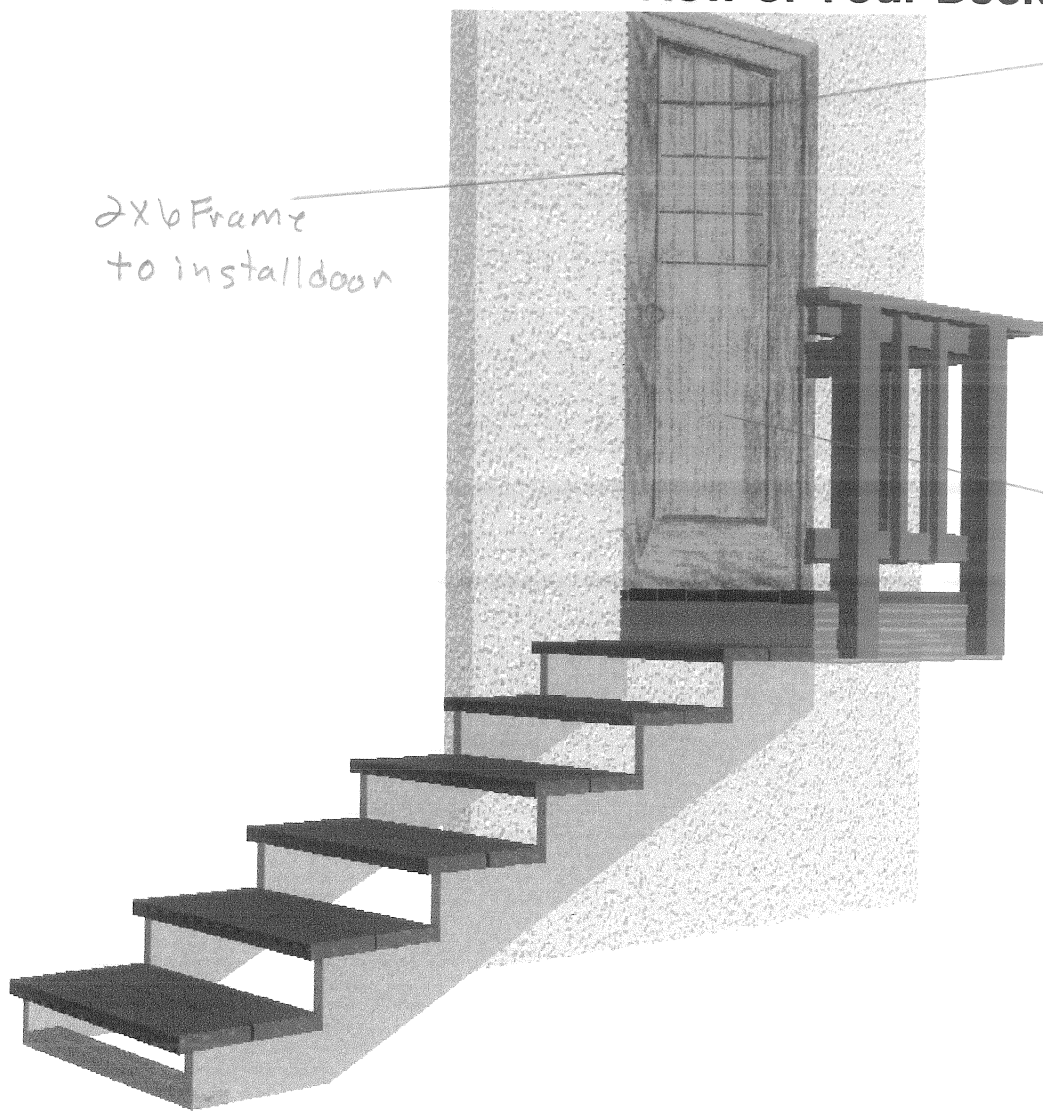

2x6 Frame  
to install door

3'0" x 6'8"  
metal Door  
with windows

ReliaBilt 2-Panel

Prehung Inswing  
Steel Entry Door  
9 lite Low E design  
insulating CORE

Kate Hawkins

Address - 190 Cole St  
Portland ME

E-mail DiFrancesco13@AOL.com