


Existing.

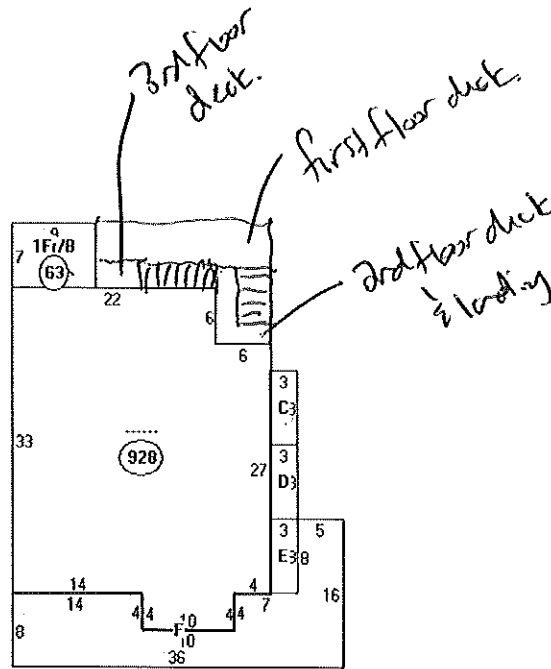

Descriptor/Area

- A: .....  
928 sqft
- B: 1F1/B  
63 sqft
- C: .....  
24 sqft
- D: .....  
24 sqft
- E: FOH/OP  
24 sqft
- F: OFP  
288 sqft

190 Cayle St.