




Basement
New
Labels

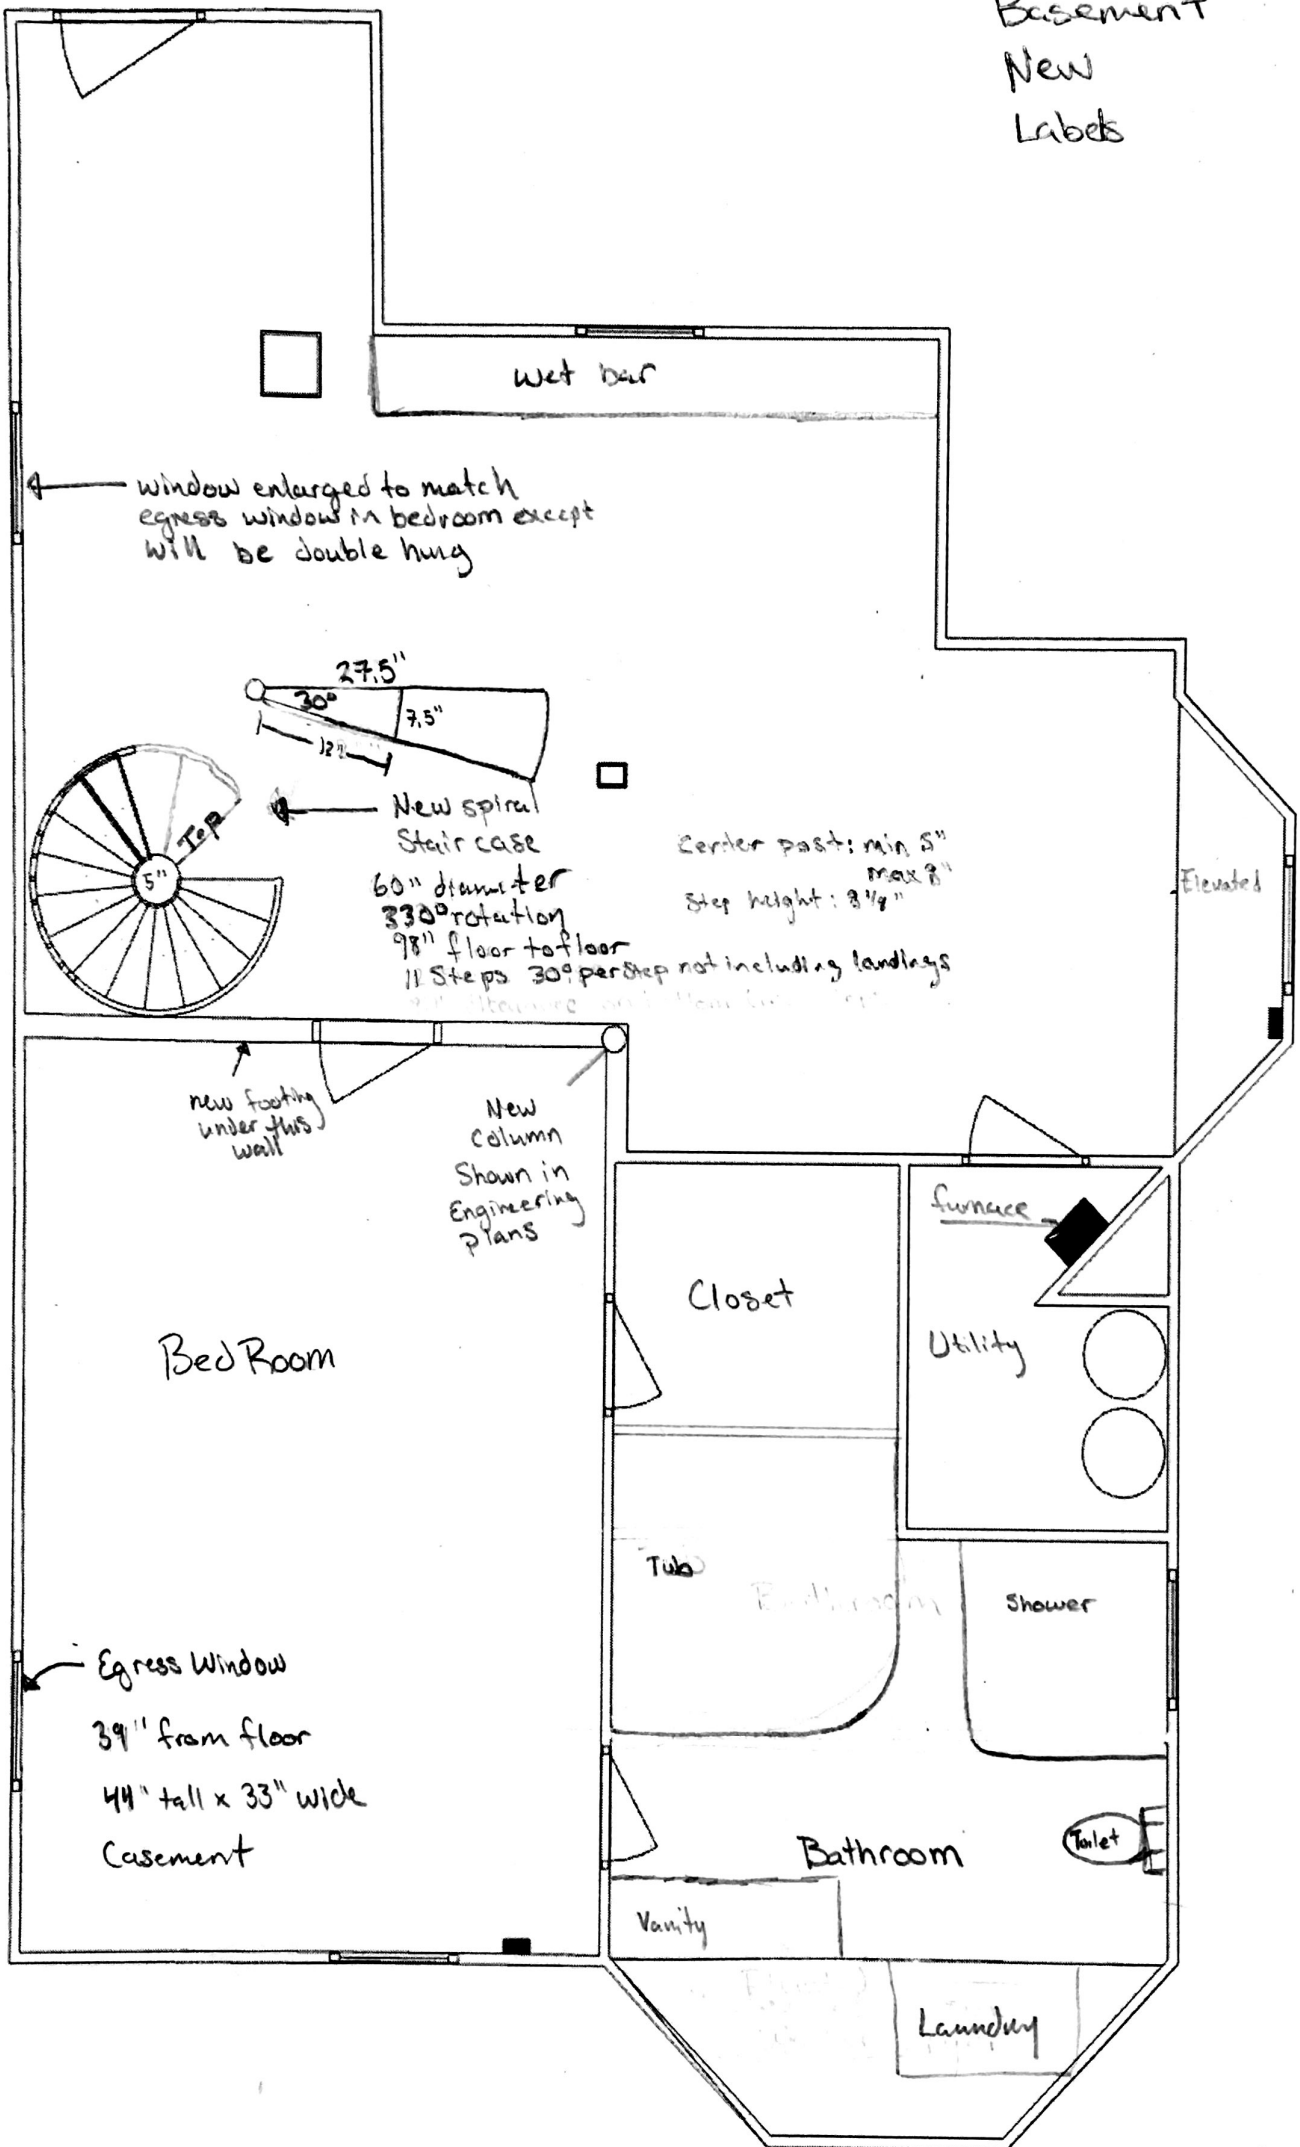

Window enlarged to match egress window in bedroom except will be double hung

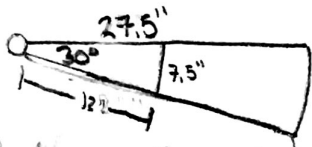

New spiral Stair case
60" diameter
330° rotation
98" floor to floor
11 Steps 30° per step not including landings
Center post: min 5" max 8"
Step height: 3 1/4"

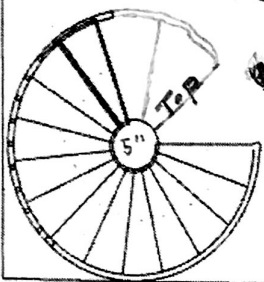

new footing under this wall

New column shown in Engineering plans

Bed Room

Closet

furnace

Utility

Tub

Bathroom

Shower

Egress Window
39" from floor
44" tall x 33" wide
Casement

Bathroom

Toilet

Vanity

Laundry

Elevated