


Front Deck Repair
(same dimensions)

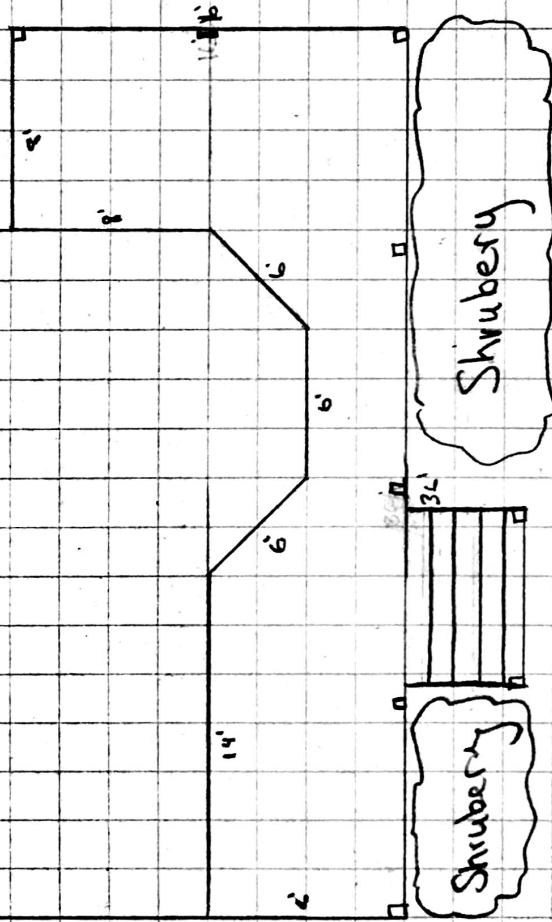

side walk