


Roof

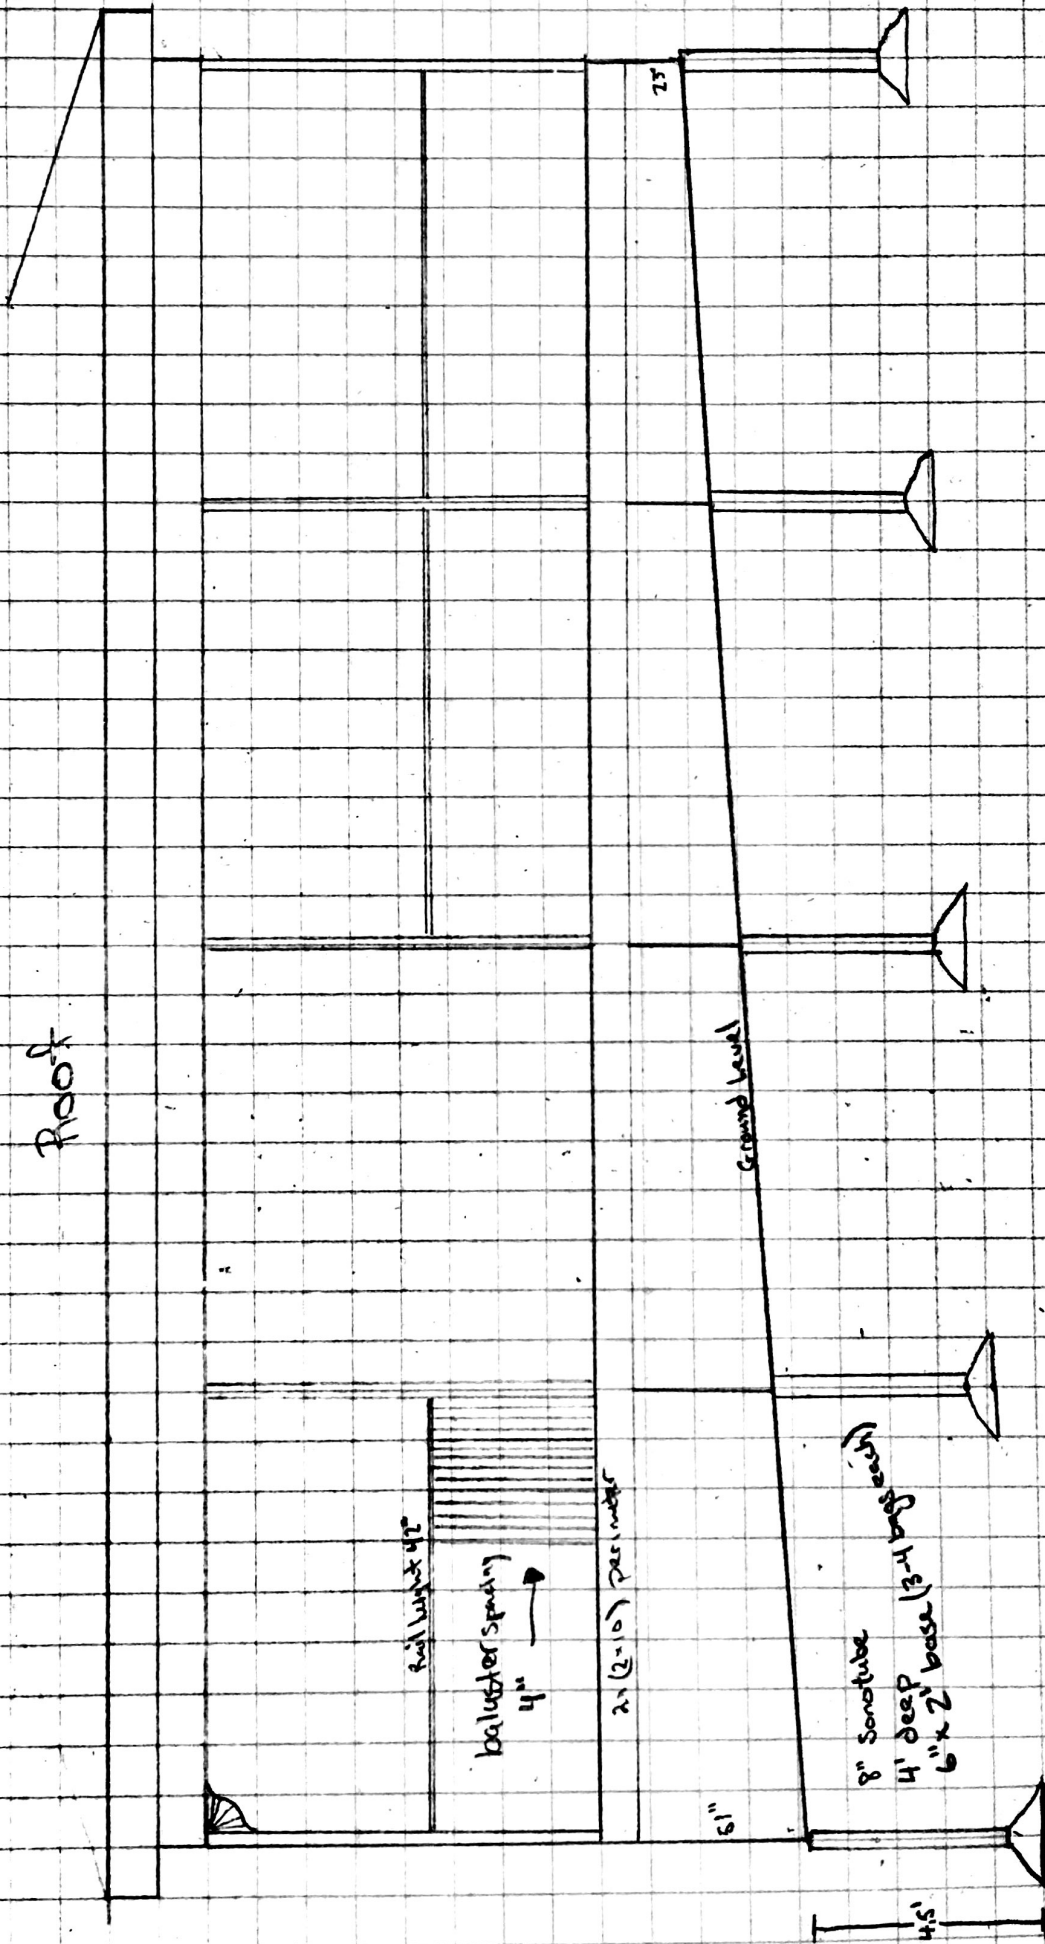

Roof height 4"

Plaster Spacing 4" →

2x(2=10) per meter

8" Sonotube
4' deep
6" x 2' base (2-4" base)

4 1/2'

5 1/2'

2 1/2'