


96 LINCOLN STREET
(PAVED)

65'+- (PLAN)

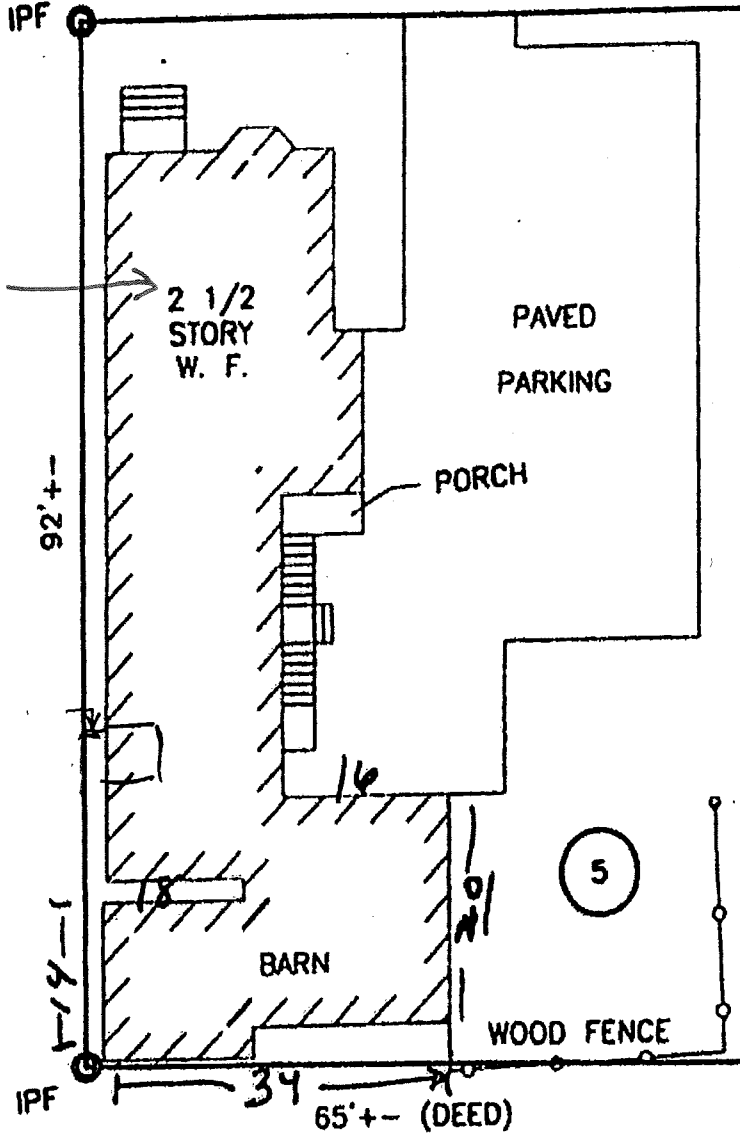

Widen
stair way
to
3rd Floor
Apartment.

92'+-

92'+-

IPF

IPF

65'+- (DEED)

34

2 1/2
STORY
W. F.

PAVED
PARKING

PORCH

BARN

WOOD FENCE

5