



197 Coyle St


1st Floor deck

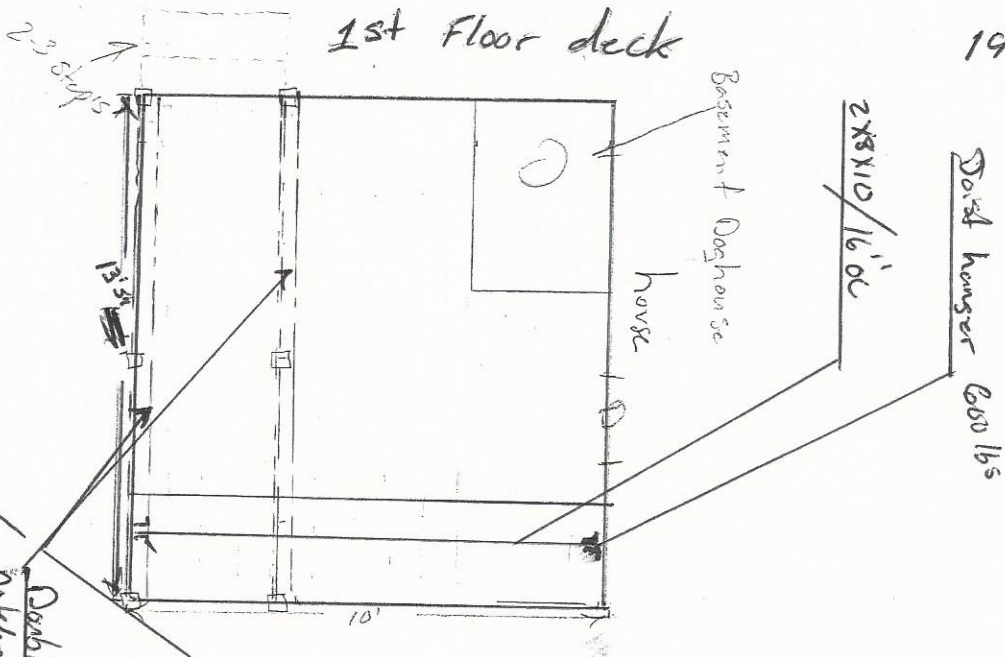

2nd Floor Deck

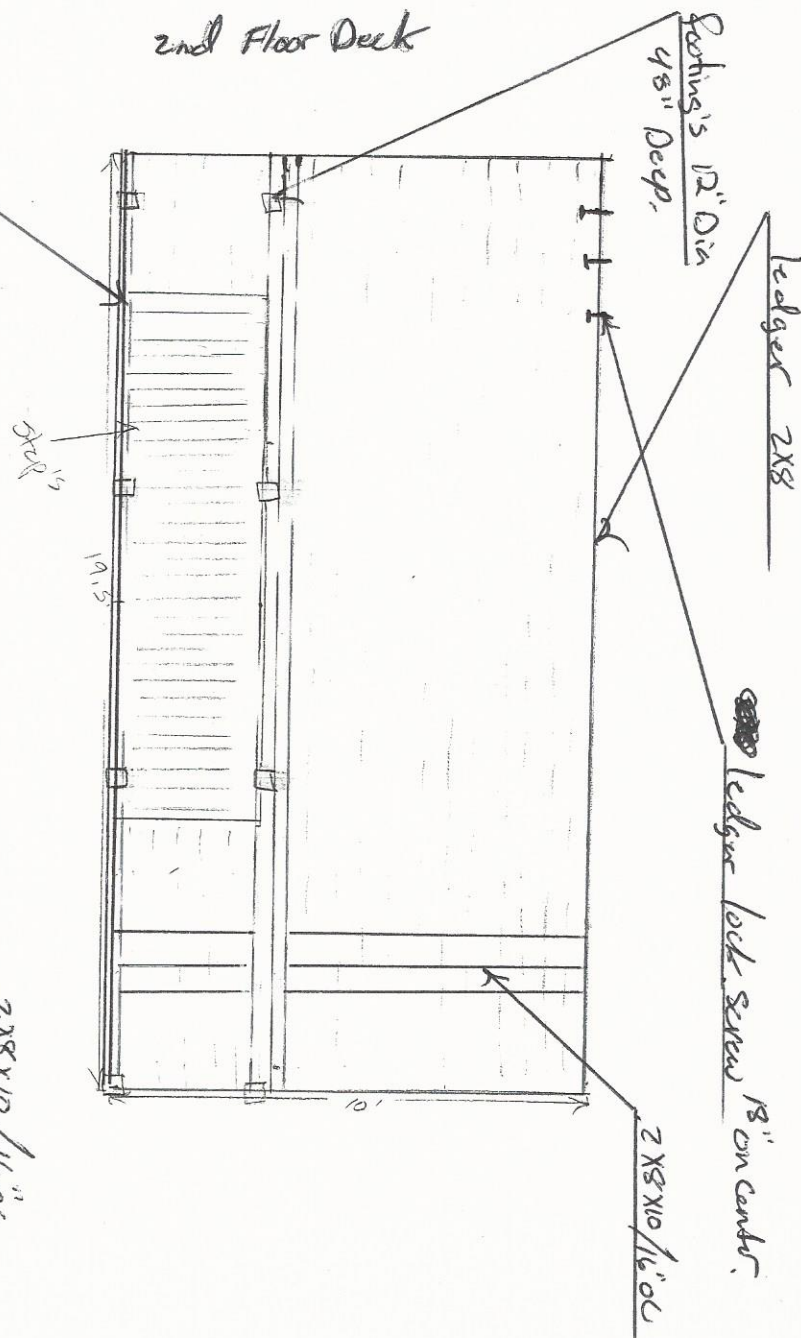

3rd Floor Deck

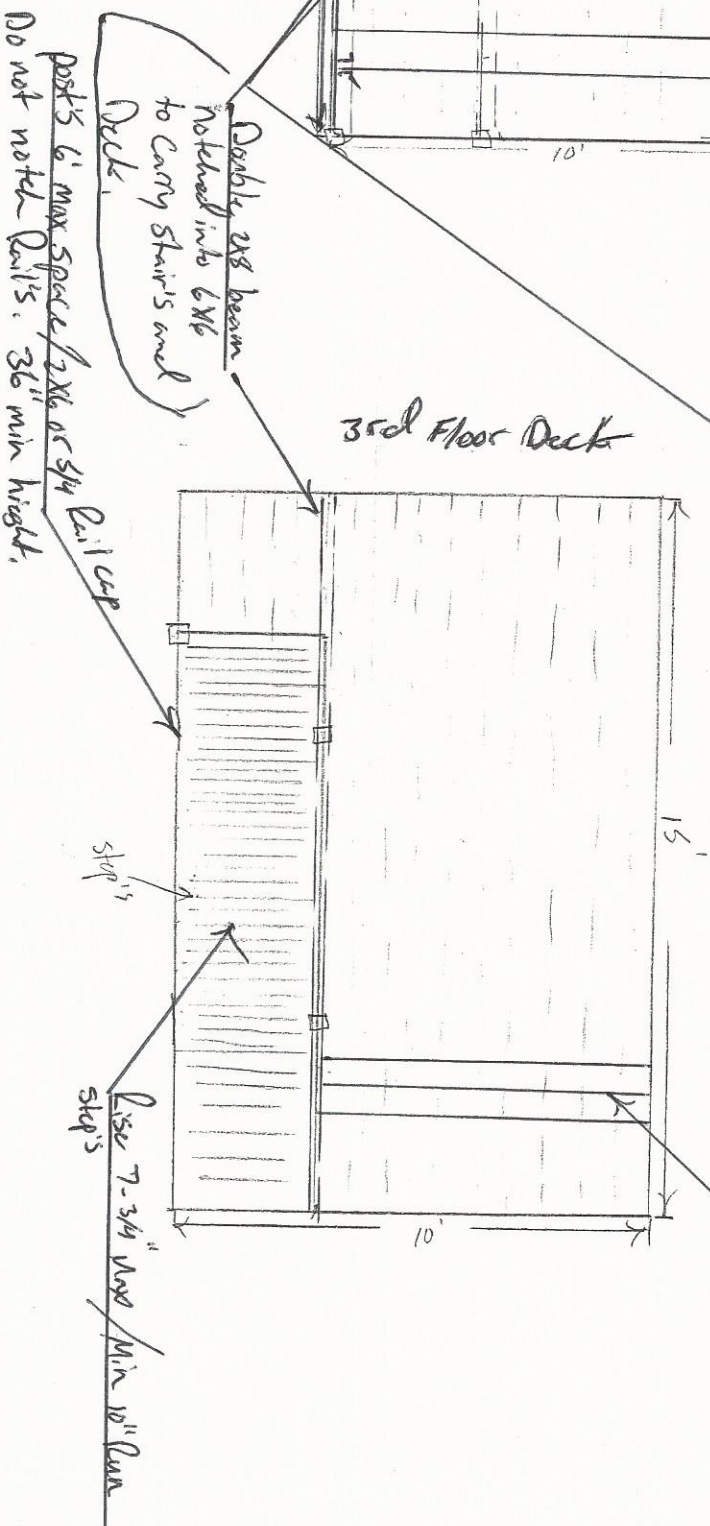

Post's 6' max space / 2x6 or 4x4
Do not notch Rail's. 36" min height.