


Stair

8" Brick

Window seat,
Stringers along inside
wall - 1"x4" reinforced boards
top + front.

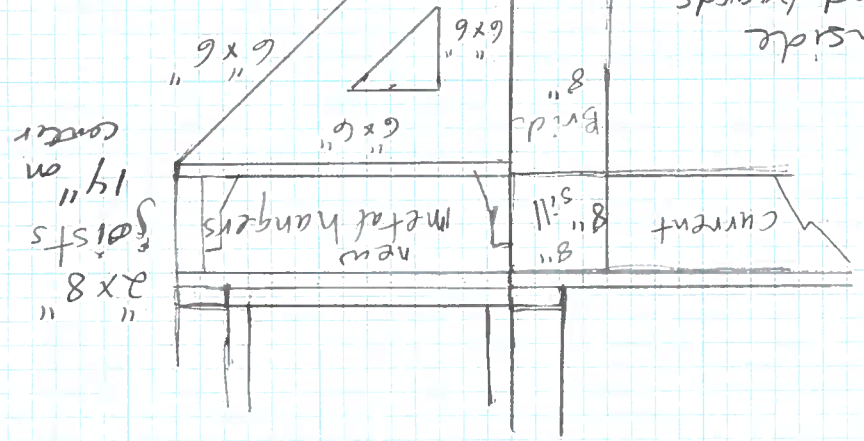

□ = 2"

Current floor joists
16" on center

rough opening
22 3/8" x
72 13/32"

rough opening
36 3/8" x 72 13/32"

Construction
plans minus
outside covering
+ detail

74 Lincoln St
Portland, ME

rafters
14" on center
2" x 6"

107