


74 Lincoln St  
DETAIL

Side ~~Front~~ elevation of house  
front view proposed  
window

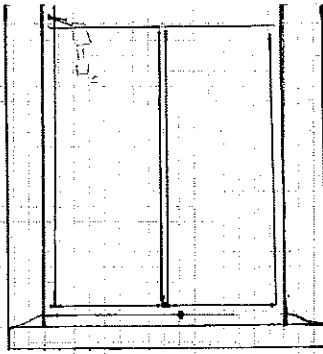

□ = 2"

edge of main house

New  
Construction

8"

← 53" →

Existing  
windows

← 92" →

74"

33"

↑  
foundation  
33"  
↓

retaining wall  
18"

driveway

