


6" x 6" PT posts

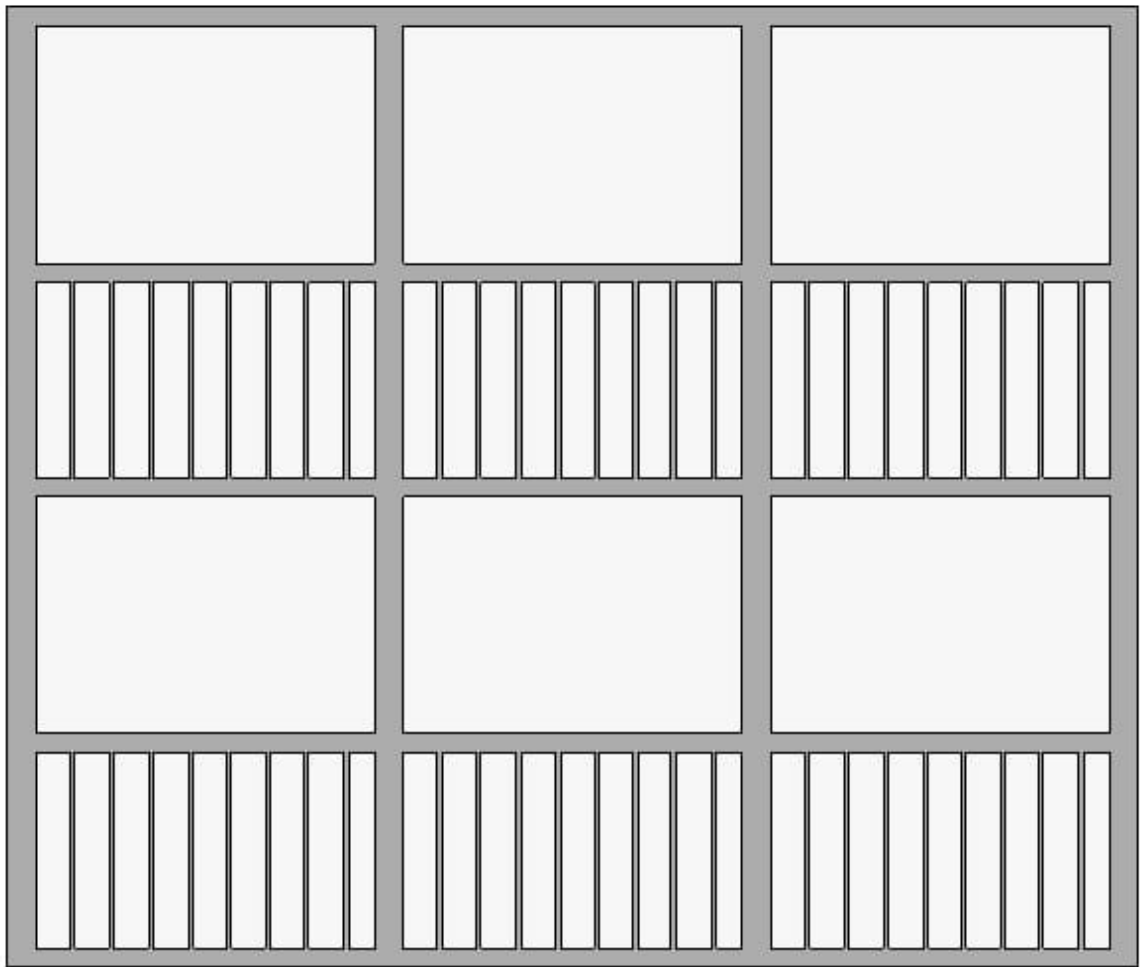

42" Railing Height



2" x 8" PT Deck Joists

Deck Joists Spaced 16" O.C.

20'-6"

Deck/Porch

8'

Main Level

