



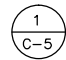
 Top Of Cross
 Elev. = 118.2' A.G.L.
 209.1' NAVD88

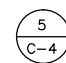
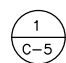
 Top Of Steeple
 Elev. = 112.3' A.G.L.
 203.2' NAVD88


 C.L. OF PROPOSED VERIZON WIRELESS ANTENNAS
 ELEV. = 68.1'± A.G.L.
 159.0' NAVD88

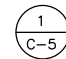
 Top Of Cornice
 Elev. = 45.0'± A.G.L.

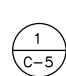
 Top Of Ridge
 Elev. = 39.0'± A.G.L.

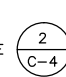
 PROPOSED (2) HYBRID 8-PAIR FIBER/POWER CABLE & (1) GPS COAX ABOVE CEILING MOUNTED TO EXISTING BEAMS

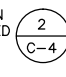
  PROPOSED (2) HYBRID 8-PAIR FIBER/POWER CABLE & (1) GPS COAX IN PROPOSED CHASE IN COAT AREA

 Ground Elevation
 Elev. = 0.0' A.G.L.
 90.9' NAVD88

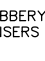
 PROPOSED OVERHEAD POWER, GENERATOR & TELCO CONDUIT

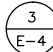
 PROPOSED (2) HYBRID 8-PAIR FIBER/POWER CABLE & (1) GPS COAX MOUNTED OVERHEAD INTO MEN'S BATH ROOM

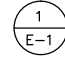
 PROPOSED VERIZON WIRELESS PANEL ANTENNA INSIDE LANTERN SECTION OF STEEPLE (TYP.-2/SECTOR, 6 TOTAL)

 PROPOSED LANTERN SECTION OF STEEPLE TO BE REPLACED WITH FIBERGLASS EXTERIOR (PAINT TO MATCH)

 PROPOSED VERIZON WIRELESS HVAC CONDENSERS (TYP.-2)

 PROPOSED SHRUBBERY AROUND CONDENSERS (SEE NOTE 6)

 Existing Water Main (Ground To Street Side)

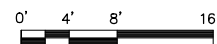
 PROPOSED VERIZON WIRELESS 14'-11"x13'-10" EQUIPMENT ROOM IN BASEMENT

NOTES:

 
- SOME EXISTING & PROPOSED INFORMATION NOT SHOWN FOR CLARITY.
- VERIZON WIRELESS WILL TIE EQUIPMENT ROOM INTO EXISTING FIRE ALARM SYSTEM.
- PLANS BASED ON DRAWINGS TITLED E.M.M.C WEBBER III BY WBRG ARCHITECTS & ENGINEERS DATED 02-21-03 AND BY SITE VISIT BY DEWBERRY ENGINEER ON 9/29/12.
- FINAL TYPE OF LANDSCAPE AND SHRUBBERY PER LL REQUEST.

NORTH ELEVATION

SCALE: 1/16"=1' FOR 11"x17"
1/8"=1' FOR 22"x34"



1



VERIZON WIRELESS
 400 FRIBERG PARKWAY
 WESTBOROUGH, MA 01581-3956

PORTLAND 2 ME

CONSTRUCTION DRAWINGS

0	05/02/13	FOR SUBMITTAL
A	04/18/13	FOR COMMENT



Dewberry Engineers Inc.

280 SUMMER STREET
 10TH FLOOR
 BOSTON, MA 02210
 PHONE: 617.695.3400
 FAX: 617.695.3310



DRAWN BY: MR

REVIEWED BY: MFT

CHECKED BY: PPB

PROJECT NUMBER: 50002925

JOB NUMBER: 50055368

SITE ADDRESS

202 WOODFORD STREET
PORTLAND, ME 04103

SHEET TITLE

NORTH ELEVATION

SHEET NUMBER

A-2