

Top Of Cross  
Elev. = 118.2' A.G.L.  
209.1' NAVD88

Top Of Steeple  
Elev. = 112.3' A.G.L.  
203.2' NAVD88

C.L. OF PROPOSED VERIZON WIRELESS ANTENNAS  
ELEV. = 68.1'± A.G.L.  
159.0' NAVD88

1  
C-5 PROPOSED (2) HYBRID 8-PAIR FIBER/POWER  
CABLE & (1) GPS COAX IN STEEPLE

Top Of Cornice  
Elev. = 45.0'± A.G.L.

Top Of Ridge  
Elev. = 39.0'± A.G.L.

1  
M-1 PROPOSED HVAC  
CONDENSERS  
(TYP.-2)

PROPOSED SHRUBBERY  
AROUND CONDENSERS  
(SEE NOTE 6)

Ground Elevation  
Elev. = 0.0' A.G.L.  
90.9' NAVD88

2  
C-4 PROPOSED VERIZON WIRELESS  
PANEL ANTENNA INSIDE  
LANTERN SECTION OF STEEPLE  
(TYP.-2/SECTOR, 6 TOTAL)

2  
C-4 PROPOSED LANTERN SECTION  
OF STEEPLE TO BE REPLACED  
WITH FIBERGLASS EXTERIOR  
(PAINT TO MATCH)

1  
C-4 PROPOSED GPS  
ANTENNA TO RAILING  
(TYP.-2)


1  
M-1 PROPOSED HVAC  
CONDENSERS  
(TYP.-2)

PROPOSED SHRUBBERY  
AROUND CONDENSERS  
(SEE NOTE 6)

1  
E-1 PROPOSED VERIZON WIRELESS  
14'-11"x13'-10" EQUIPMENT  
ROOM IN BASEMENT

**WEST ELEVATION**

SCALE: 1/16"=1' FOR 11"x17"  
1/8"=1' FOR 22"x34"

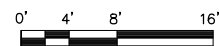

**NOTES:**

- SOME EXISTING & PROPOSED INFORMATION NOT SHOWN FOR CLARITY.
- VERIZON WIRELESS WILL TIE EQUIPMENT ROOM INTO EXISTING FIRE ALARM SYSTEM.
- PLANS BASED ON DRAWINGS TITLED E.M.M.C WEBBER III BY WBRC ARCHITECTS & ENGINEERS DATED 02-21-03 AND BY SITE VISIT BY DEWBERRY ENGINEER ON 9/29/12.
- FINAL TYPE OF LANDSCAPE AND SHRUBBERY PER LL REQUEST.



VERIZON WIRELESS  
400 FRIBERG PARKWAY  
WESTBOROUGH, MA 01581-3956

**PORTLAND 2 ME**

**CONSTRUCTION DRAWINGS**

0	05/02/13	FOR SUBMITTAL
A	04/18/13	FOR COMMENT



Dewberry Engineers Inc.

280 SUMMER STREET  
10TH FLOOR  
BOSTON, MA 02210  
PHONE: 617.695.3400  
FAX: 617.695.3310

DRAWN BY: MR

REVIEWED BY: MFT

CHECKED BY: PPB

PROJECT NUMBER: 50002925

JOB NUMBER: 50055368

SITE ADDRESS

202 WOODFORD STREET  
PORTLAND, ME 04103

SHEET TITLE

WEST ELEVATION

SHEET NUMBER

A-3