

**verizon wireless**  
 VERIZON WIRELESS  
 400 FRIBERG PARKWAY  
 WESTBOROUGH, MA 01581-3956

**PORTLAND 2 ME**

# PORTLAND 2 ME


## 202 WOODFORD STREET

### PORTLAND, ME 04103

CONSTRUCTION DRAWINGS		
0	05/02/13	FOR SUBMITTAL
A	04/18/13	FOR COMMENT



**Dewberry Engineers Inc.**  
 280 SUMMER STREET  
 10TH FLOOR  
 BOSTON, MA 02210  
 PHONE: 617.695.3400  
 FAX: 617.695.3310

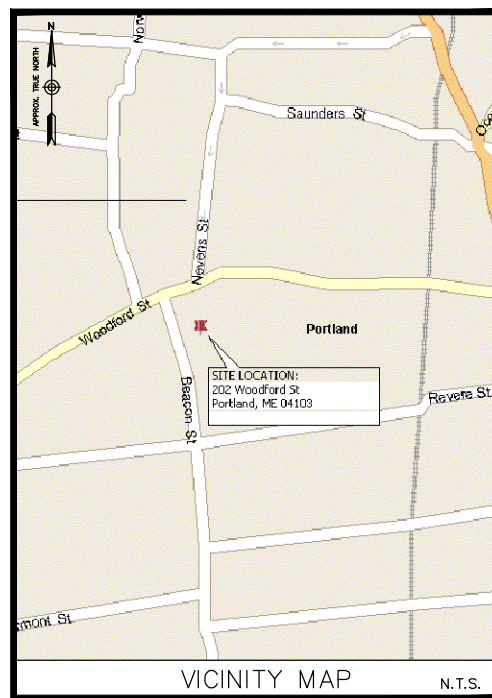

**ENGINEER**  
 DEWBERRY  
 280 SUMMER ST.  
 10TH FLOOR  
 BOSTON, MA 02210  
 PHONE # (617) 695-3400  
 FAX # (617) 695-3310  
 CONTACT: MATTHEW F. TILDEN

**SITE ACQUISITION**  
 VERIZON WIRELESS  
 400 FRIBERG PARKWAY  
 WESTBOROUGH, MA 01581-3956  
 PHONE # (603) 505-0700  
 CONTACT: TODD WHITE

CONSULTANT TEAM

**SITE NAME:**  
 PORTLAND 2 ME

**PROPERTY OWNER:**  
 WOODFORDS CONGREGATIONAL PARISH  
 202 WOODFORDS ST  
 PORTLAND, ME 04103

**APPLICANT**  
 BELL ATLANTIC MOBILE OF MASSACHUSETTS  
 CORPORATION, LTD., D/B/A  
 VERIZON WIRELESS  
 400 FRIBERG PARKWAY  
 WESTBOROUGH, MA 01581-3956

**CBL ID:**  
 124 J005001

**ELECTRIC UTILITY:**  
 CENTRAL MAINE POWER  
 (800) 565-3181

**TELEPHONE UTILITY:**  
 FAIRPOINT COMMUNICATION  
 (866) 984-3001

**COORDINATES:**  
 LATITUDE: 43° 40' 14.49" N  
 LONGITUDE: 70° 17' 15.68" W  
 \*PER FAA-2C

PROJECT SUMMARY

**SITE ADDRESS:**  
 202 WOODFORD STREET  
 PORTLAND, ME 04103

**ZONING DISTRICT:**  
 BT - NEIGHBORHOOD BUSINESS

PROJECT DIRECTORY

THE SITE WILL CONSIST INSTALLING (6) PANEL ANTENNAS INSIDE THE EXISTING CHURCH STEEPLE AND REPLACE EXTERIOR WITH RF TRANSPARENT MATERIAL TO MATCH EXISTING. AN EQUIPMENT ROOM WILL BE INSTALLED IN THE BASEMENT LEVEL OF THE CHURCH. A DIESEL GENERATOR WILL BE INSTALLED OUTSIDE AT GRADE. POWER AND TELCO TO FROM EXISTING SOURCES ON SITE.

PROJECT DESCRIPTION

THIS DOCUMENT WAS DEVELOPED TO REFLECT A SPECIFIC SITE AND ITS SITE CONDITIONS AND IS NOT TO BE USED FOR ANOTHER SITE OR WHEN OTHER CONDITIONS PERTAIN. REUSE OF THIS DOCUMENT IS AT THE SOLE RISK OF THE USER.

A.D.A. COMPLIANCE:  
 FACILITY IS UNMANNED AND NOT FOR HUMAN HABITATION.

SHT. NO.	DESCRIPTION
T-1	TITLE SHEET
G-1	GENERAL NOTES
C-1	SITE PLAN
A-1	PROPOSED ROOF PLAN
A-2	NORTH ELEVATION
A-3	WEST ELEVATION
A-4	CONSTRUCTION DETAILS - I
A-5	CONSTRUCTION DETAILS - II
E-1	POWER & LIGHTING PLANS
E-2	CABLE TRAY & ALARM SIGNAL PLANS
E-3	ONE-LINE RISER DIAGRAM
E-4	GROUNDING DETAILS
E-5	GROUNDING SCHEMATICS
M-1	MECHANICAL DETAILS
FS-1	FIRE SUPPRESSION PLAN
FS-2	FIRE SUPPRESSION SYSTEM SPECIFICATIONS

SHEET INDEX



**DRAWN BY:** MR

**REVIEWED BY:** MFT

**CHECKED BY:** PPB

**PROJECT NUMBER:** 50002925

**JOB NUMBER:** 50055368

**SITE ADDRESS**

**DIRECTIONS FROM WESTBOROUGH:**  
 TAKE MA-9 E/BOSTON WORCESTER TURNPIKE/TURNIPIKE RD. MERGE ONTO I-495 N. MERGE ONTO I-95 N. KEEP LEFT TO CONTINUE MERGE ONTO I-95 N. KEEP RIGHT TO CONTINUE ON I-295 N. TAKE EXIT 6B TO MERGE ONTO ME-100 N/US-302 W/FOREST AVE. SLIGHT LEFT ONTO WOODFORD ST. THE SITE WILL BE ON THE LEFT.

202 WOODFORD STREET  
 PORTLAND, ME 04103

**SHEET TITLE**

TITLE SHEET

**SHEET NUMBER**

T-1