


Symbol	Qty	Label	Lumens	LLF	Description	Remarks
	3	A100	8800	0.750	MHTR-4F-100	
	5	SL-1	20500	0.720	WAG-MHTR-SL-250-MT-ADV	
	1	Y-1 WM	20500	0.720	WAG-MHTR-3F-250-MT-ADV	

Label	CalcType	Units	Avg	Max	Min	Avg/Min	Max/Min	# Pts	PtSpclR	PtSpCb
Calc Points @ Grade Level	Illuminance	Fc	0.32	4.9	0.0	N.A.	N.A.	1826	10	10
Walgreen's Lot Summary	Illuminance	Fc	1.79	4.9	0.2	8.95	24.50	281		

**ROTATE REFLECTOR
FOR CORRECT SOCKET POSITION
BEFORE FIXTURE INSTALLATION**


SeqNo	Label	X	Y	Z	Orient	Tilt
1	A100	-119	-25	20	25	0
2	SL-1	-111	88	20	285	0
3	SL-1	-68	19	20	110	0
4	SL-1	-68	19	20	290	0
5	A100	-39	-59	20	96.843	0
6	Y-1 WM	-9	88	20	115	0
7	A100	35	-48	20	96.843	0
8	SL-1	108	-30	20	115	0
9	SL-1	167	-4	20	115	0

Total Quantity = 9

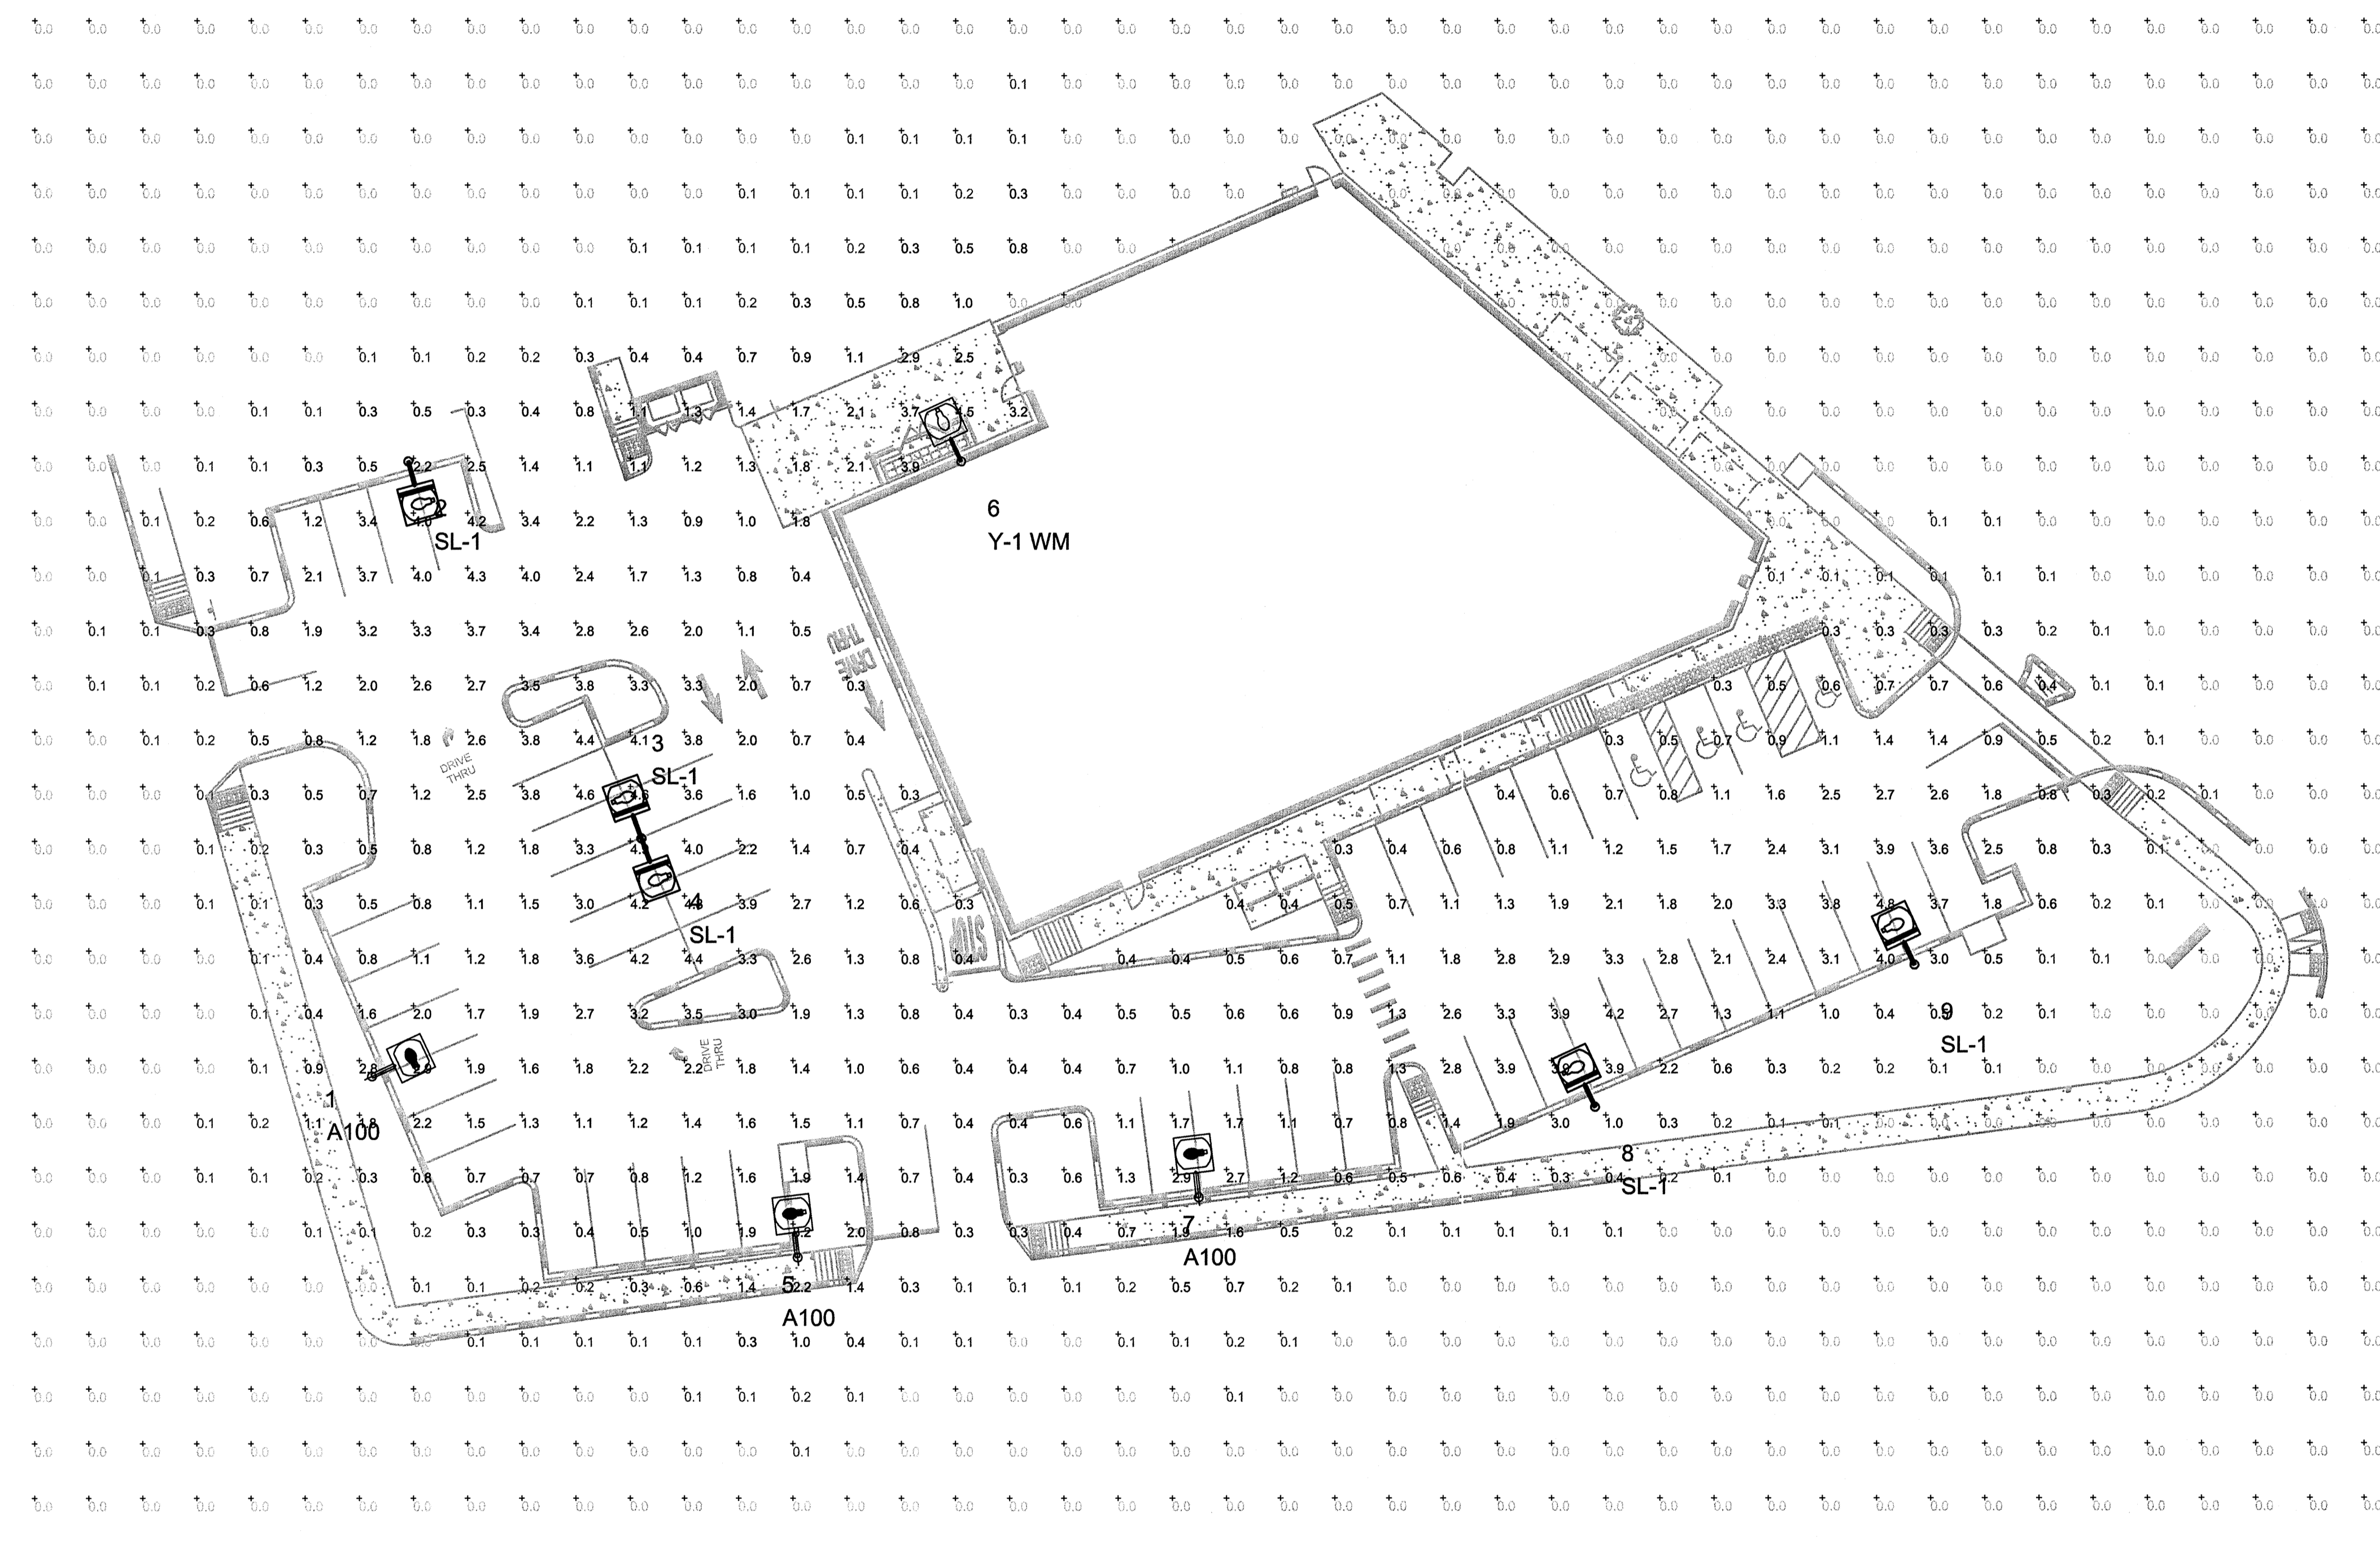

ATTENTION
THIS LAYOUT DOES NOT MEET
WALGREEN'S STANDARD SPECIFICATIONS
DUE TO STRICT CITY SITE
LIGHTING REQUIREMENTS.

- NOTES**
- ALL WORK SHOWN SHALL COMPLY WITH ALL NATIONAL, STATE AND LOCAL CODES, ORDINANCES, ETC.
 - PROVIDE CROWN ON TOP OF CONCRETE BASE TO COMPLETELY SHED WATER.

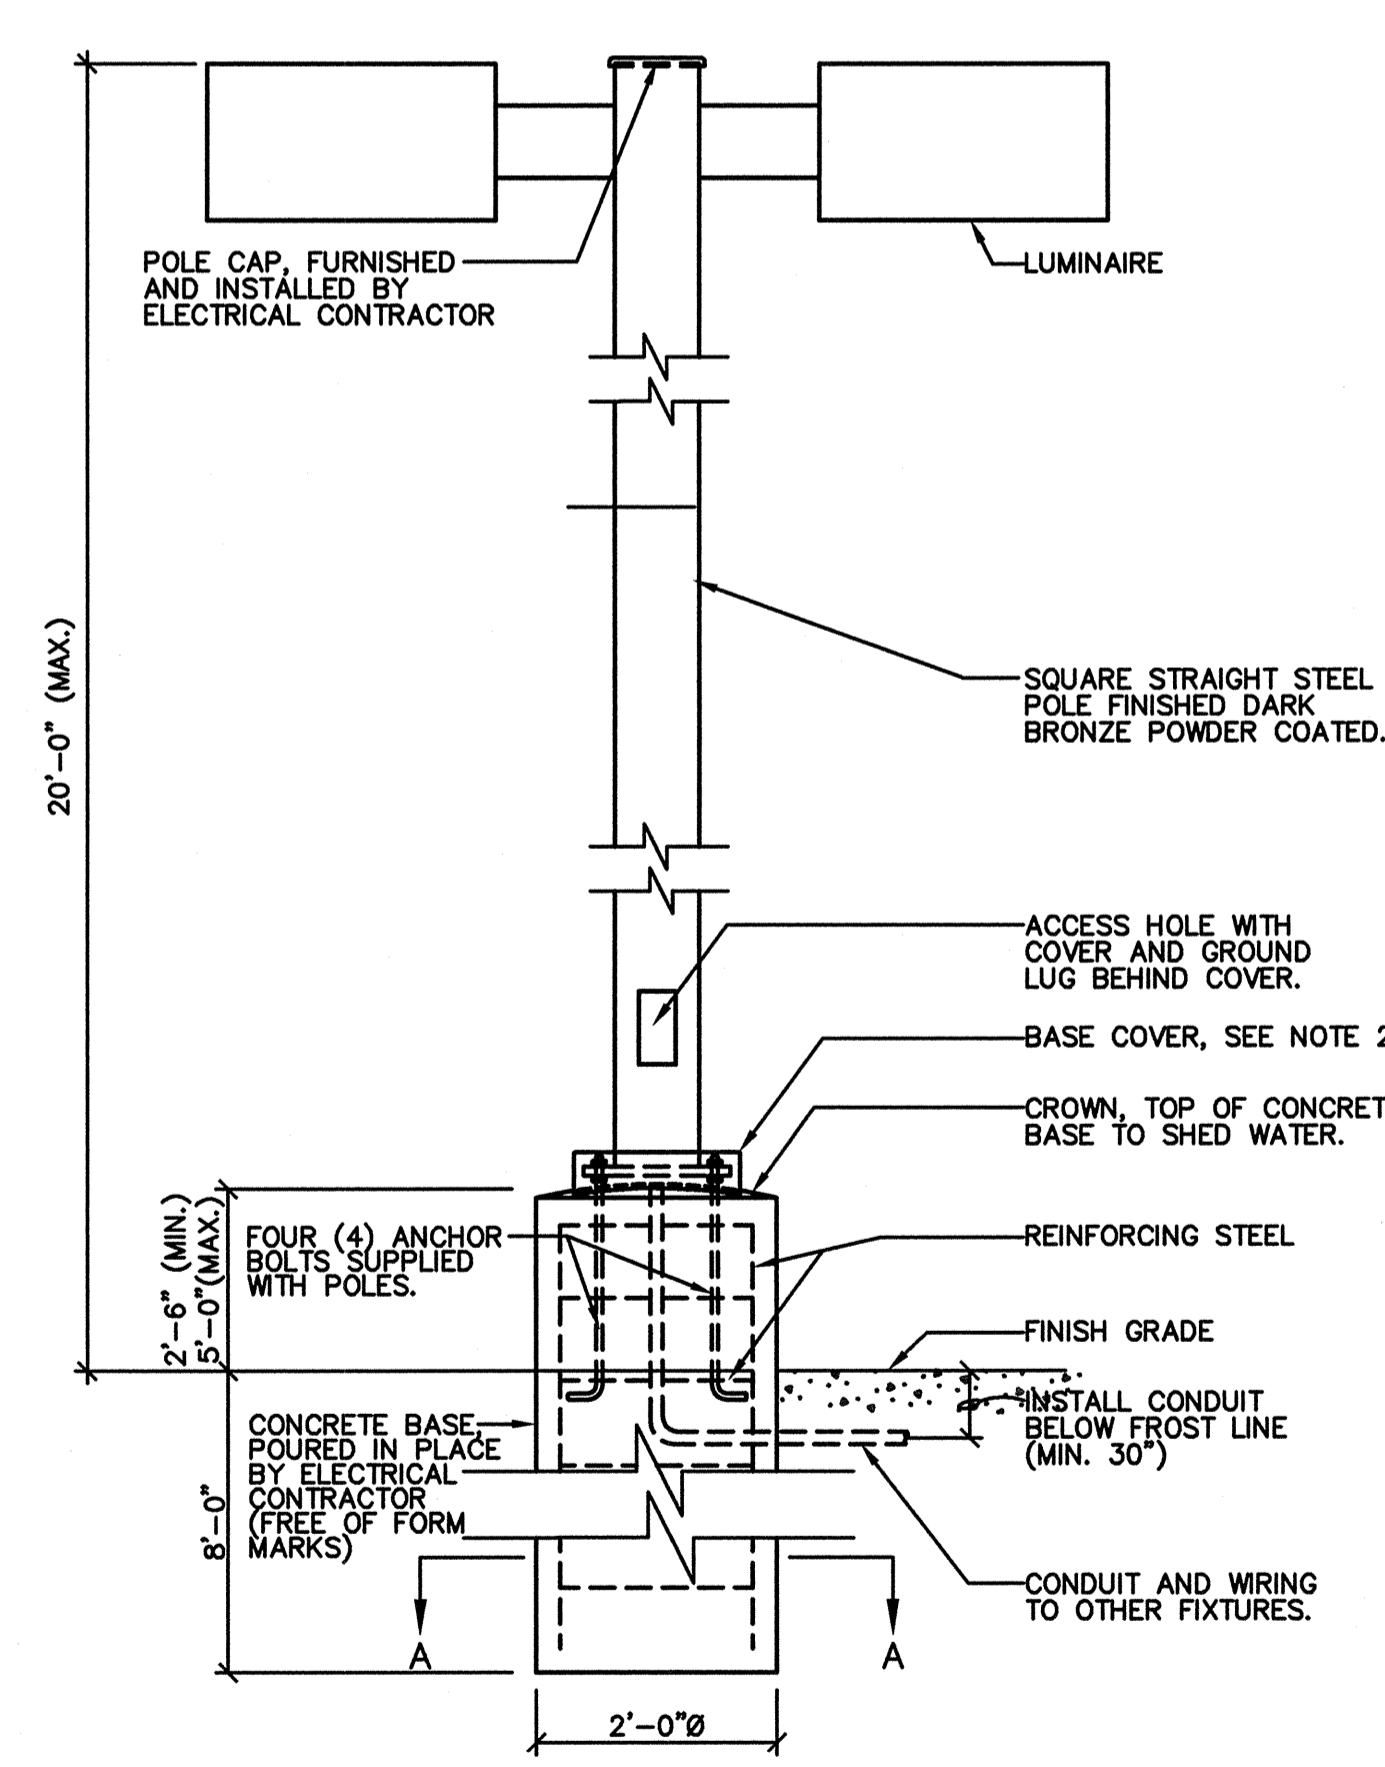

LIGHTING STANDARD ELEVATION
NOT TO SCALE

Walgreens
The Pharmacy America Trusts • Since 1901™

CONSULTANT PROJECT NO. 1348
PROJECT TYPE

DRAWINGS/SPECIFICATIONS BY:
 WALGREENS'
 LANDLORD'S CONSULTANT

ALL CONSTRUCTION WORK, UNLESS NOTED OTHERWISE, BY:
 WALGREENS' CONTRACTOR
 LANDLORD'S CONTRACTOR (TURNKEY CONSTRUCTION)

STORE	BUILDING
NEW <input checked="" type="checkbox"/>	NEW <input type="checkbox"/>
REMODELING <input type="checkbox"/>	EXISTING <input checked="" type="checkbox"/>
RELOCATION <input type="checkbox"/>	NEW SHELL ONLY <input type="checkbox"/>
OTHERS <input type="checkbox"/>	

NO.	DATE	BY	DESCRIPTION	CONST
A	12/11/08	MPM	ISSUED FOR CONSTRUCTION	
2	04/16/08	MPM	RESPONSE TO CITY COMMENTS	
1	03/21/08	MPM	RESPONSE TO COMMENTS	

REVISIONS
CERTIFICATION AND SEAL

I HEREBY CERTIFY THAT THIS PLAN AND SPECIFICATION WAS PREPARED BY ME OR UNDER MY DIRECT SUPERVISION AND THAT I AM A DULY REGISTERED ARCHITECT OR ENGINEER UNDER THE LAWS OF THE STATE OF MAINE AS SIGNIFIED BY MY HAND AND SEAL.

STORE NUMBER 12325
PROJECT NAME
WALGREENS - STORE #12325
(SWC) FOREST & REVERE
PORTLAND, MAINE

DRAWING TITLE
PHOTOMETRICS PLAN

CADD PLOT:	SCALE:	DRAWING NO. _
VOID PLOT:	DRAWN BY: <u>JBC</u>	E0.1A
SUPERSEDES PLAN DATED:	DATE: <u>12/07</u>	
	REVIEWED BY: _____	OF _ DWGS.

**THE
RICHMOND
COMPANY, INC.**

GP Gorrill-Palmer Consulting Engineers, Inc.
PO Box 1237 Transportation and Civil Engineering Services 207-657-6910
15 Shaker Road Gray, ME 04039 FAX: 207-657-6912
E-Mail: mailbox@gorrillpalmer.com

COOPER Lighting
Customer First Center
770-486-4599 fax
e-mail:
applications@cooperlighting.com
Applications@engineering
1121 Highway 74 South
Peachtree City, Georgia 30269