


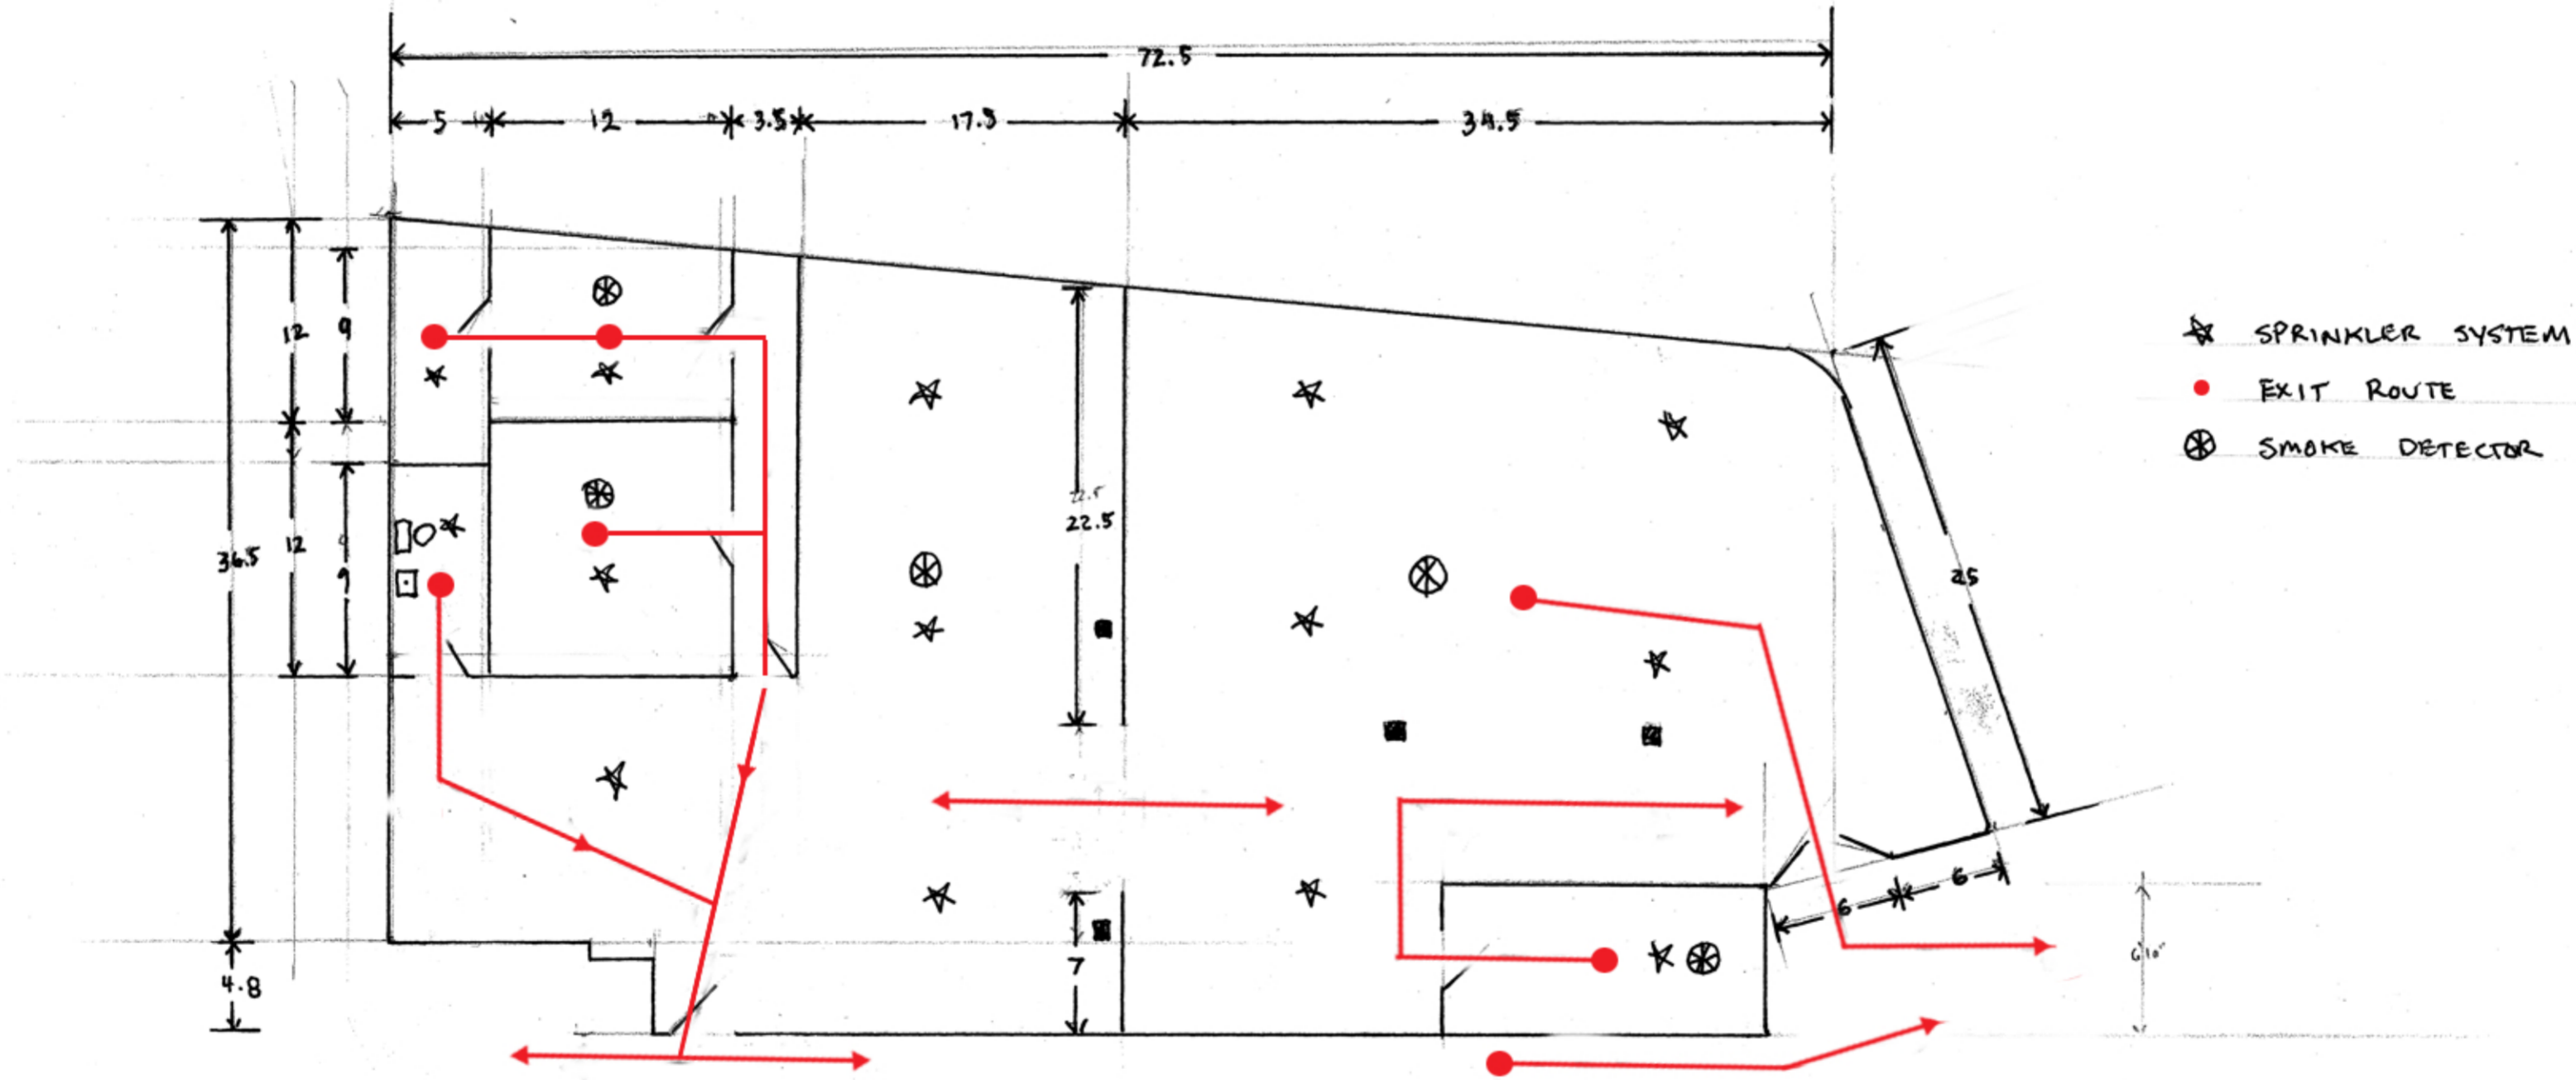

630 FOREST AVE

LIFE SAFETY PLAN

1" = 8'



DRAWINGS BY JUSTIN VAN SOEST, UPDATED  
 THE BAKERY PHOTOGRAPHIC COLLECTIVE 207.235.9981