


egress  
Exit

Fire extinguisher

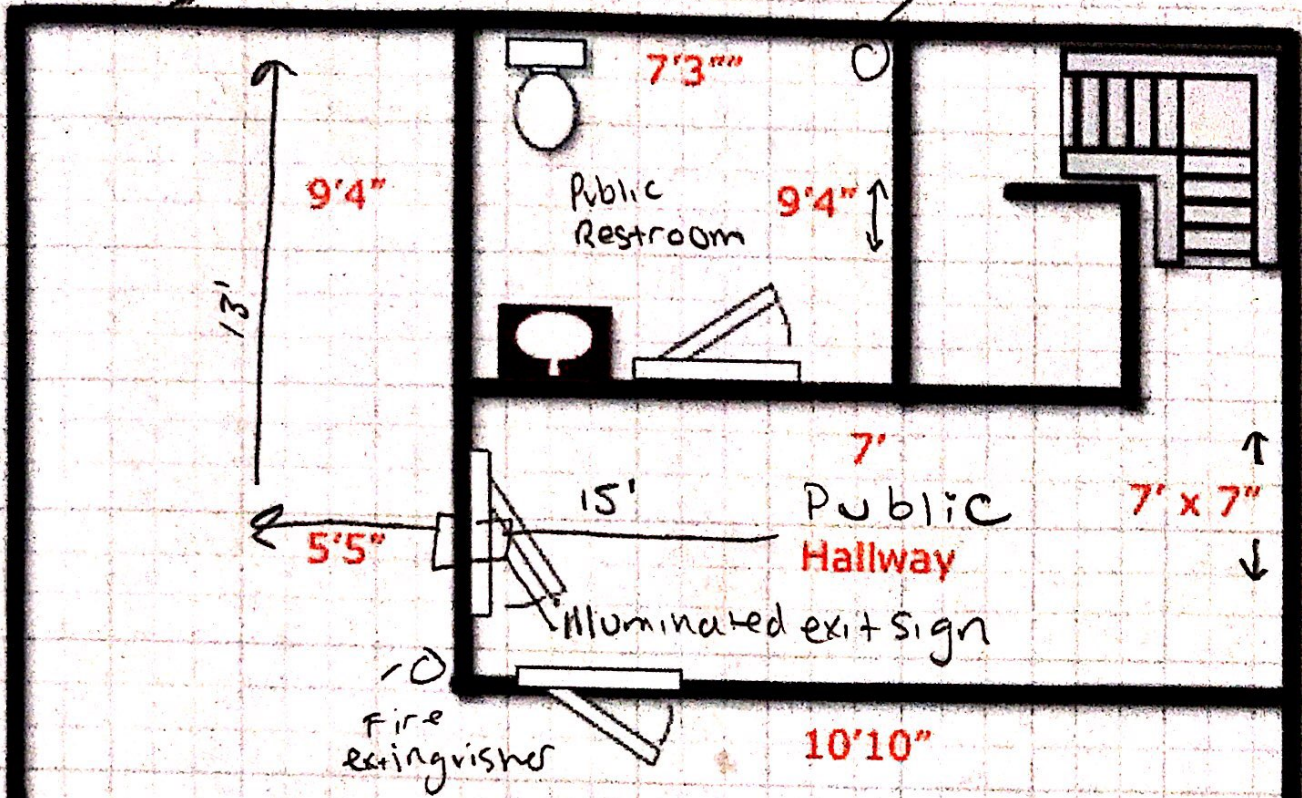

LW Basement Storage

42'5"

23 ft