



RIGHT ELEVATION




REAR ELEVATION

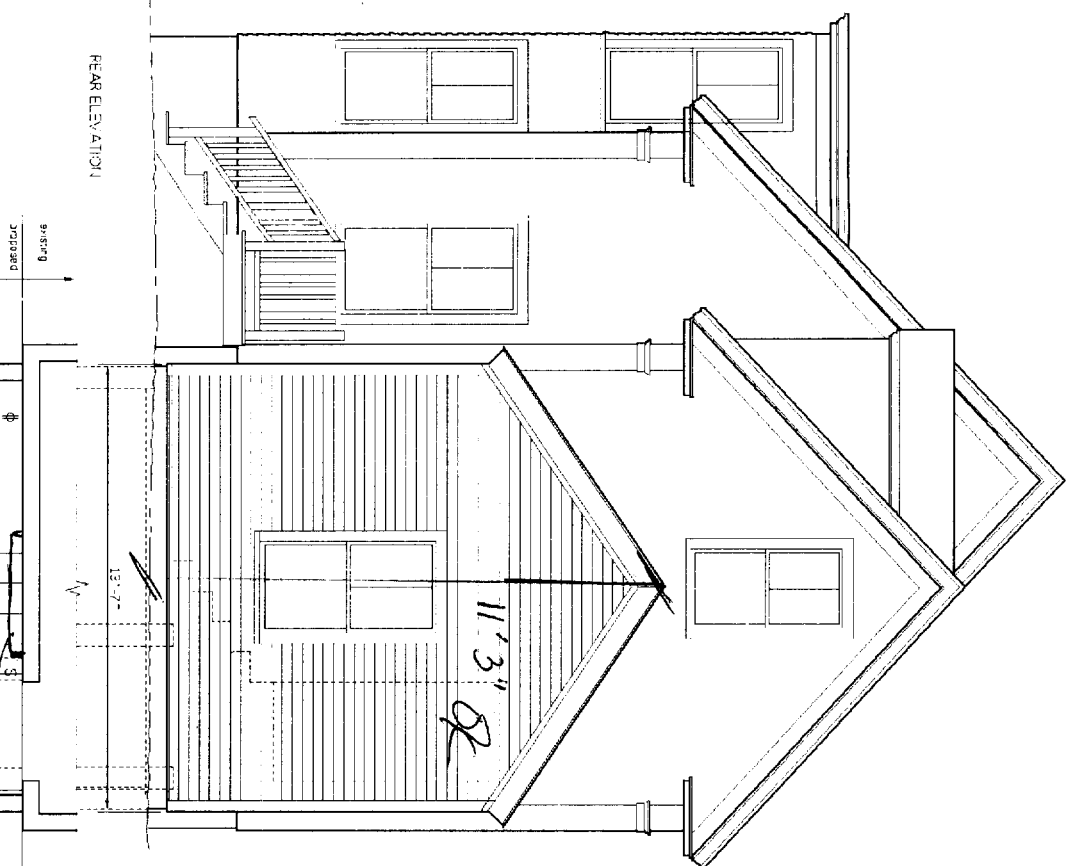


LEFT ELEVATION

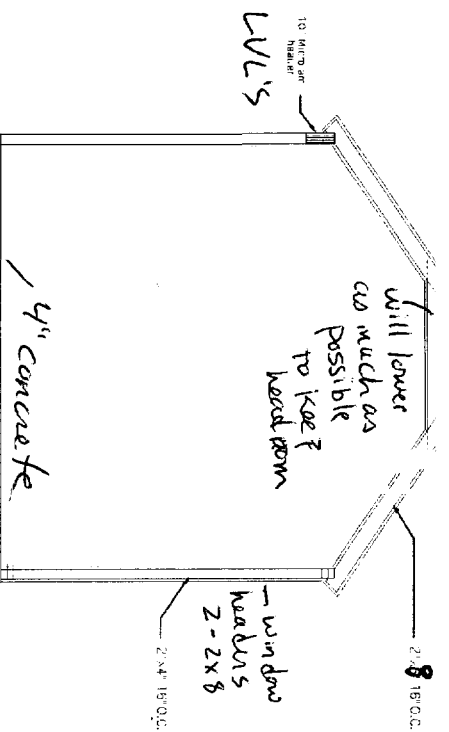

SECTION A

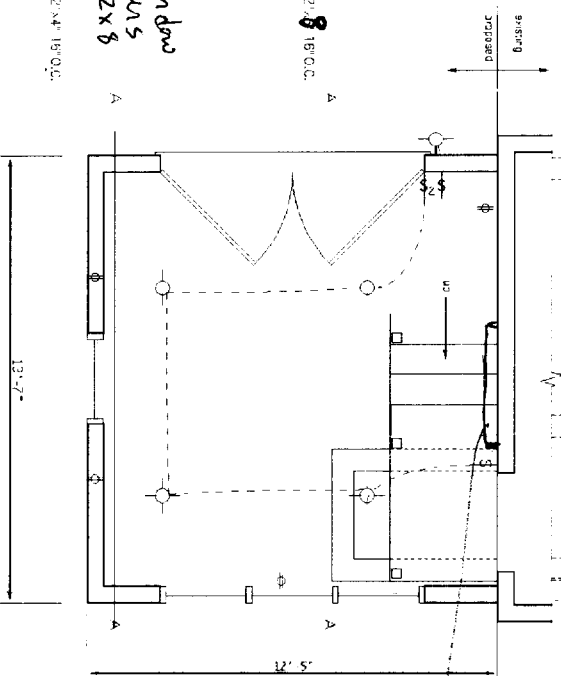

FIRST FLOOR PLAN

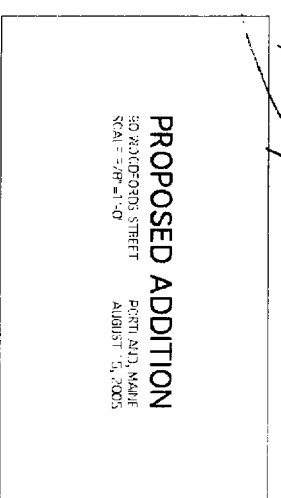

grasspable handrail / w/ returned ends

Stairs - max 7 3/4" rise
min 10" net Tread

can will be under 30" - 022
guard rail requirements