


THIRD FLOOR LAYOUT

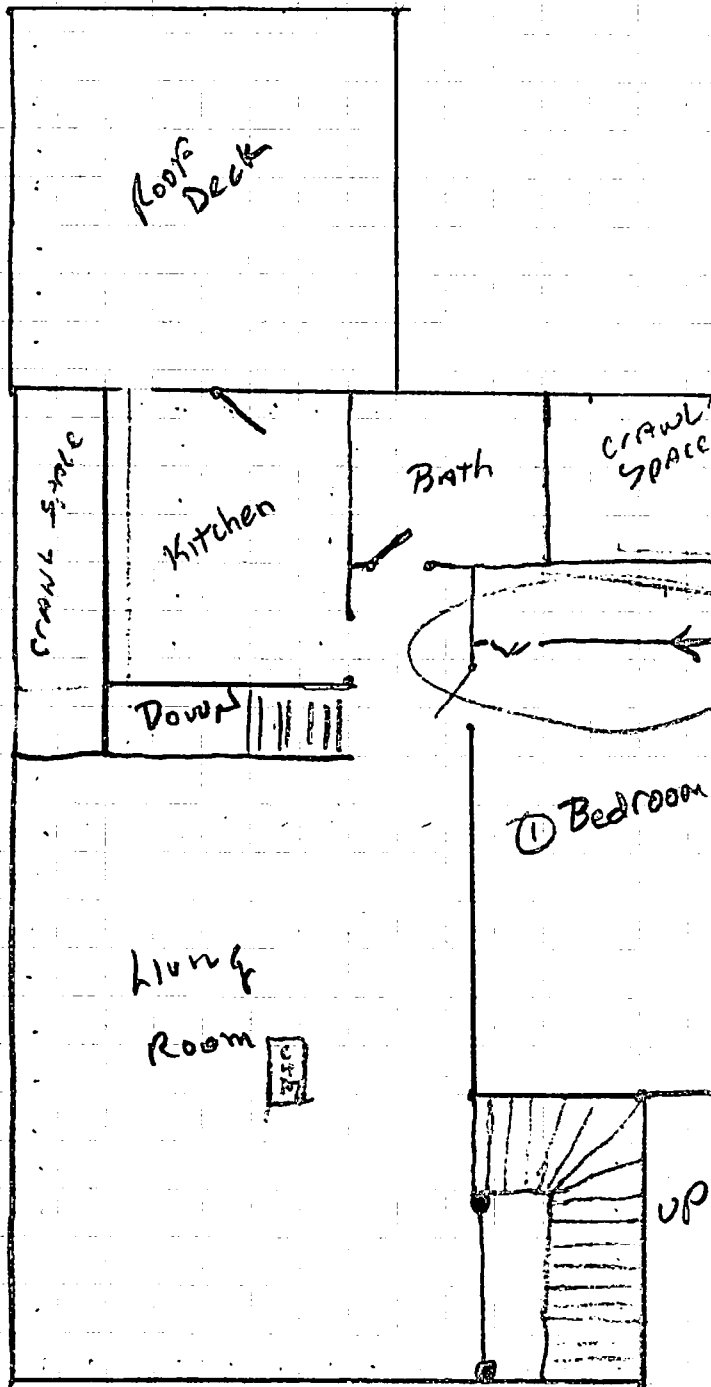

1 NEW WALL

New 2x4 wall for
Closet in Bedroom
Bi Fold Doors (36"
Third Floor

16" Framing 16" on
center

Scale

 = Approx 2'

Front

Forest Ave