



Date: 5/24/2016

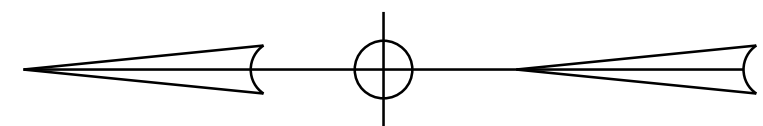

TAX ID: 125N018001
ZONED R3
BOOK: 32496 PAGE: 016
3700 SF LOT

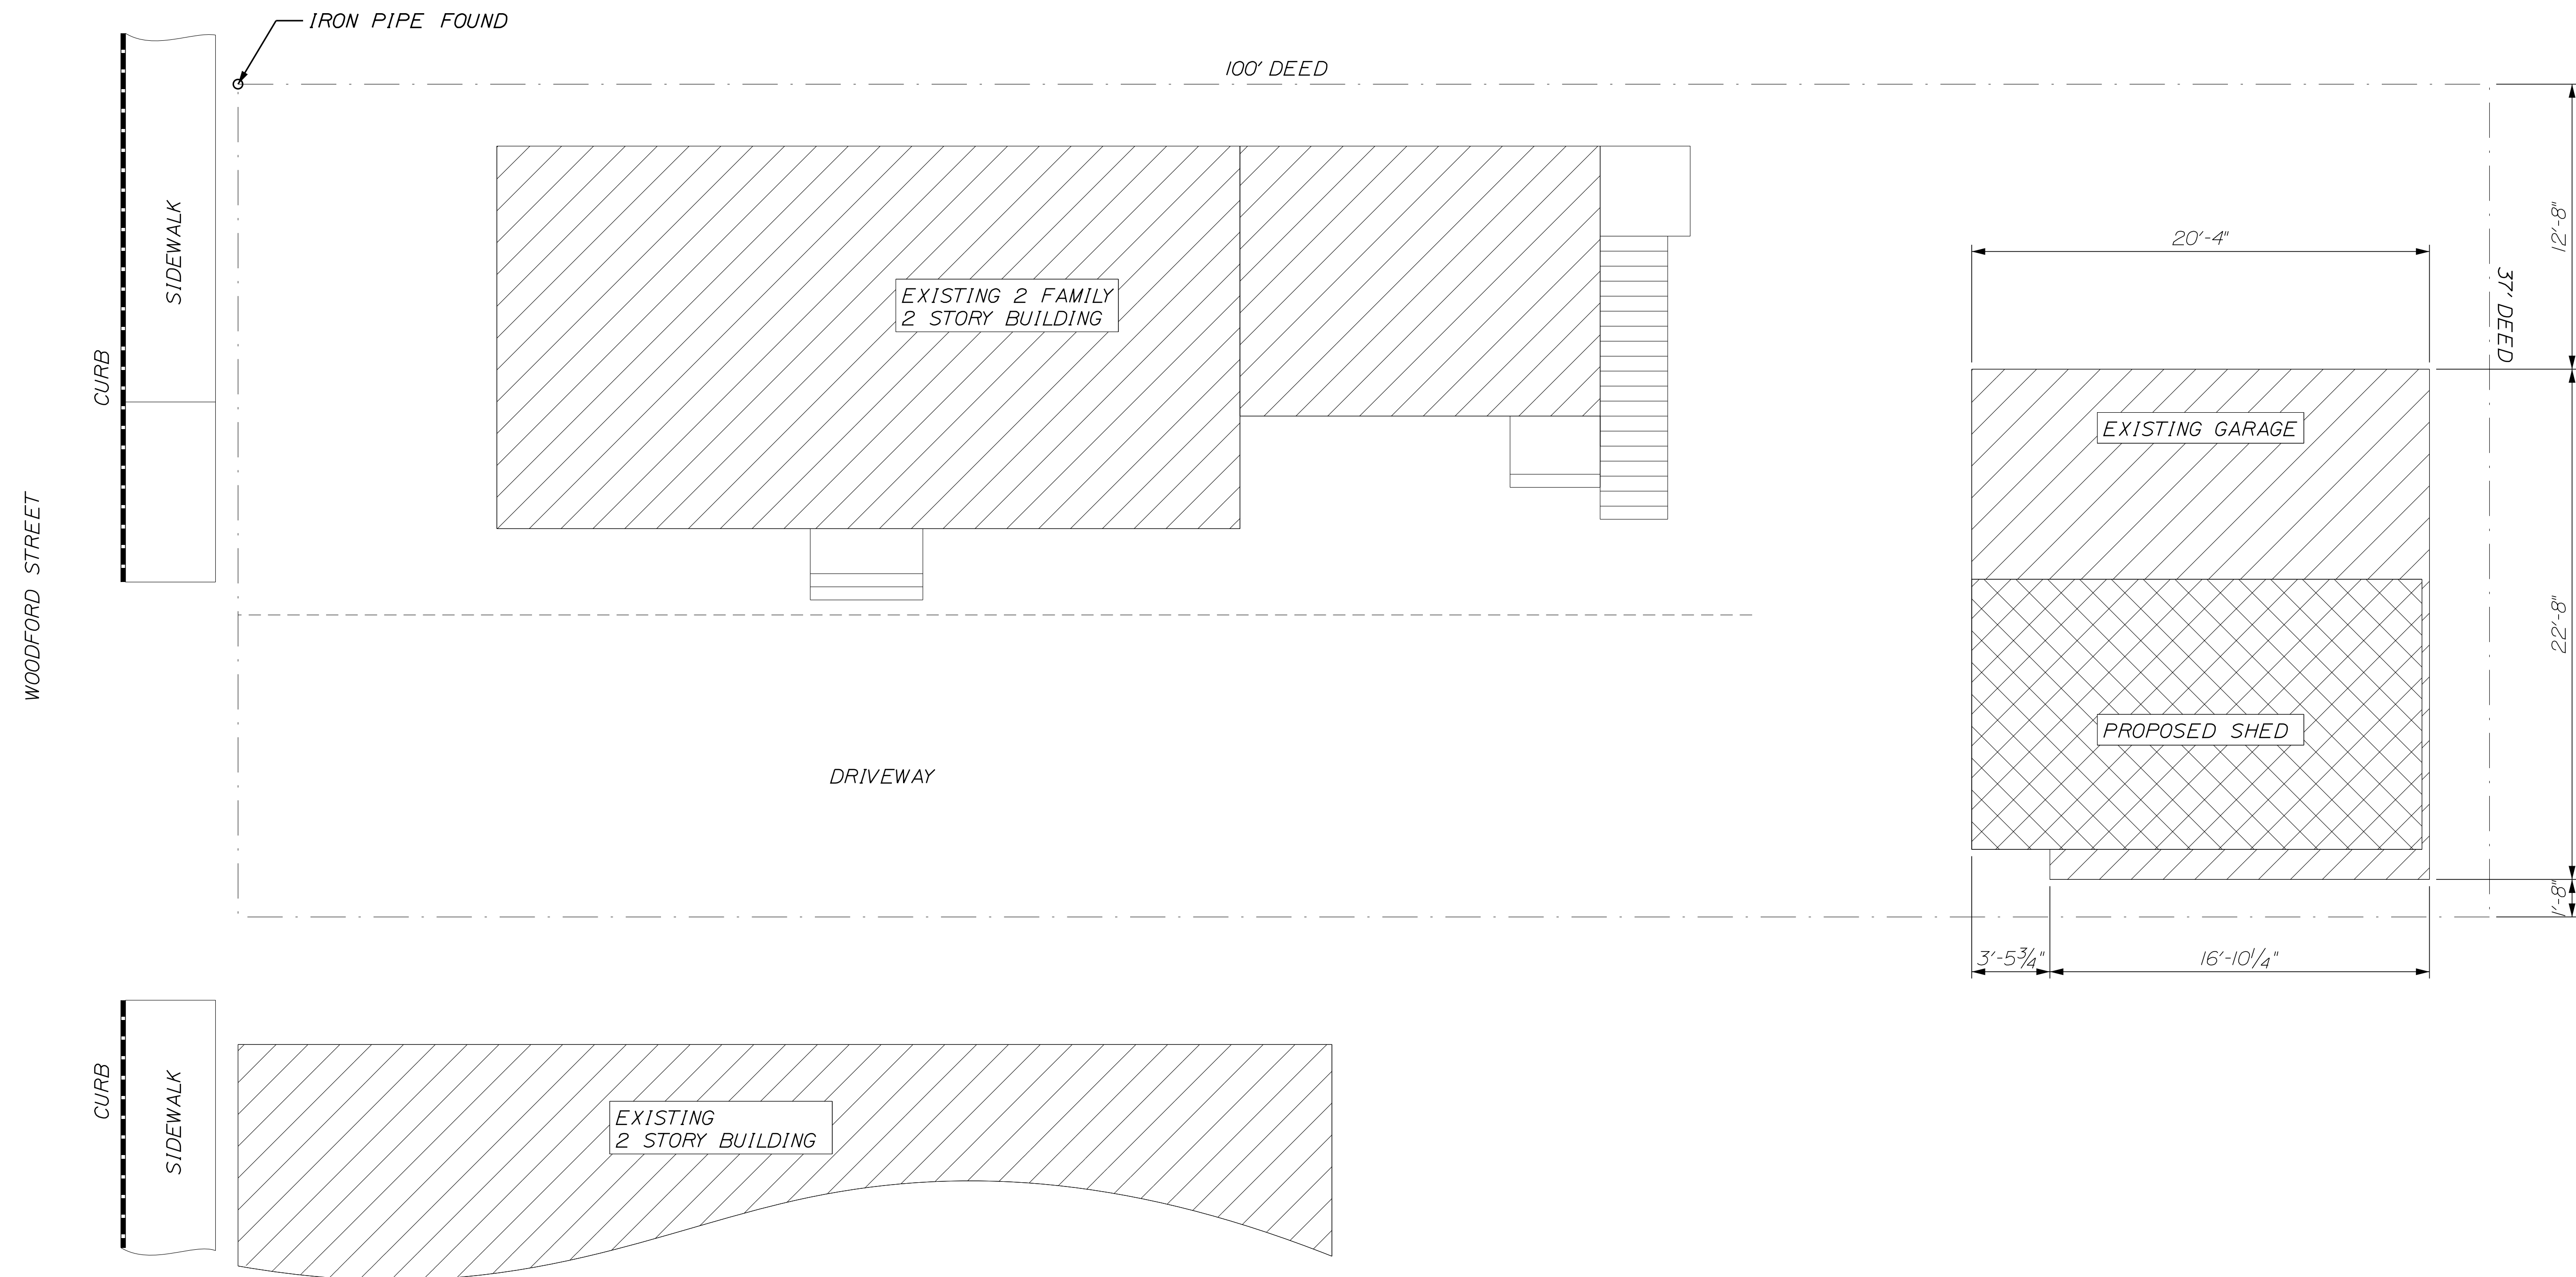

NOTE: THIS DRAWING IS PROVIDED FOR INFORMATIONAL PURPOSES ONLY. IF USED FOR CONSTRUCTION THE CONTRACTOR ASSUMES ALL RESPONSIBILITY FOR LOCAL CODE COMPLIANCE.

DESIGNED BY: S.BATES	110 WOODFORD STREET PORTLAND, MAINE	SHEET NUMBER 1 OF 3
WOODFORD PROPERTIES LLC 110 WOODFORD STREET PORTLAND, ME		
PROPOSED SHED PLOT PLAN		