




7'1" →

FRONT ENTRY

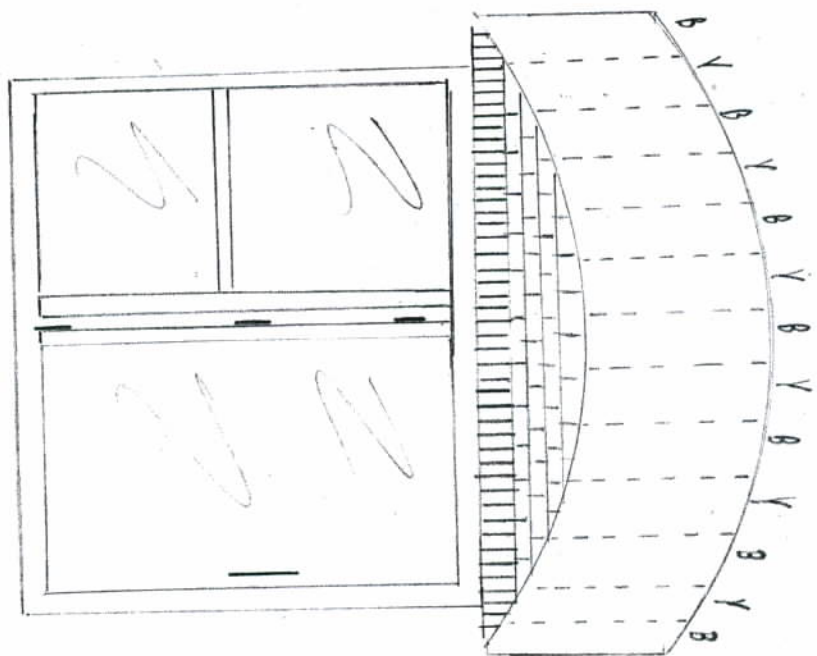

Wood trim

- Attachment Detail -

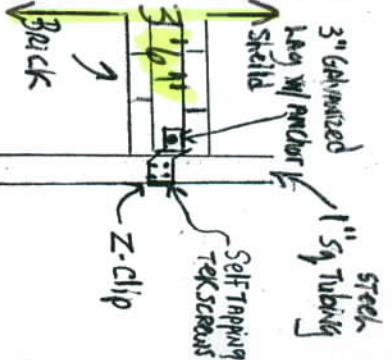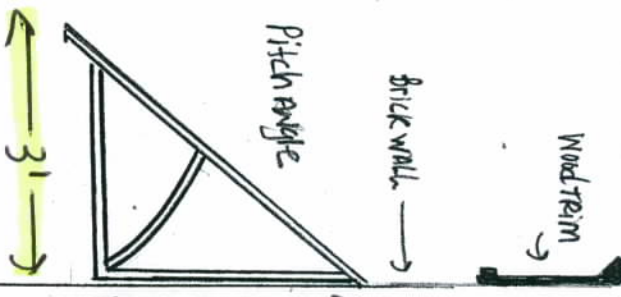

Concrete pad

Coastal Trading & Pawn
 543 Forest Avenue
 Portland ME