
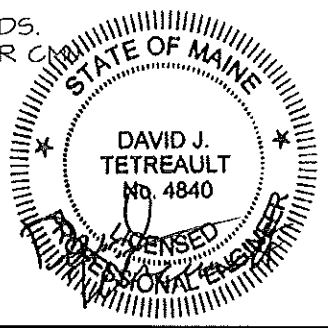


12'-8" LINTEL SECTION

1"=1'-0"
 WIDE FLANGE BEAM ASTM A-992.
 PLATE ASTM A-36.
 PROVIDE 6" BEARING AT BOTH ENDS.
 INSTALL TEMPORARY SUPPORT FOR CUTTING OPENING.
 WALL PRIOR TO CUTTING OPENING.

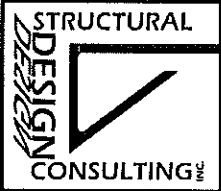

date	revision number	Coastal Trading & Pawn		SSK1
03/13/13 03/15/13	1			