

ALPHAarchitects
 17 CHESTNUT STREET
 PORTLAND, ME 04101
 PHONE: 207.761.9600
 FAX: 207.761.9696
 design@alphaarchitects.com

© COPYRIGHT
 Reuse or reproduction of the
 contents of this document is not
 permitted without written permission
 of ALPHAARCHITECTS




Coastal Trading & Pawn
 543 Forest Avenue
 Portland, Maine 04103


JOB: 13108

ISSUE DATE	
PRELIM.	02-14-13
PBoard	NR
CDs	3-15-13
REV. 1	-
REV. 2	-
PRINT	03-15-13

A-2

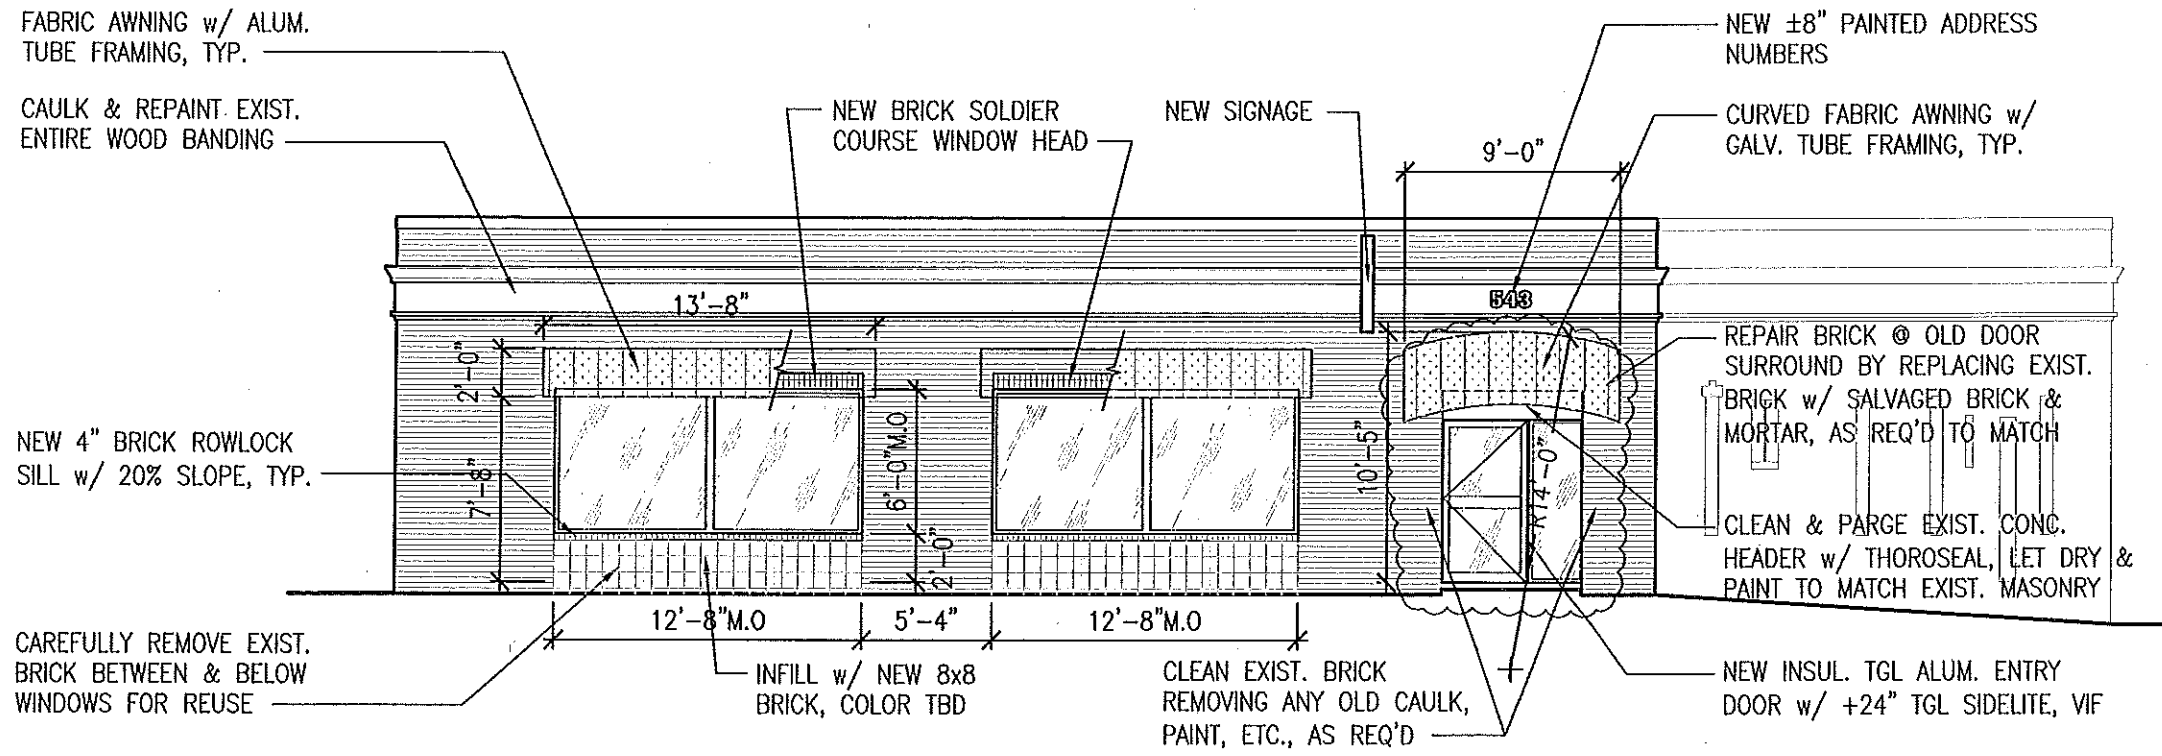

FOREST AVE. ELEVATION
 SCALE: 1/8" = 1'-0"

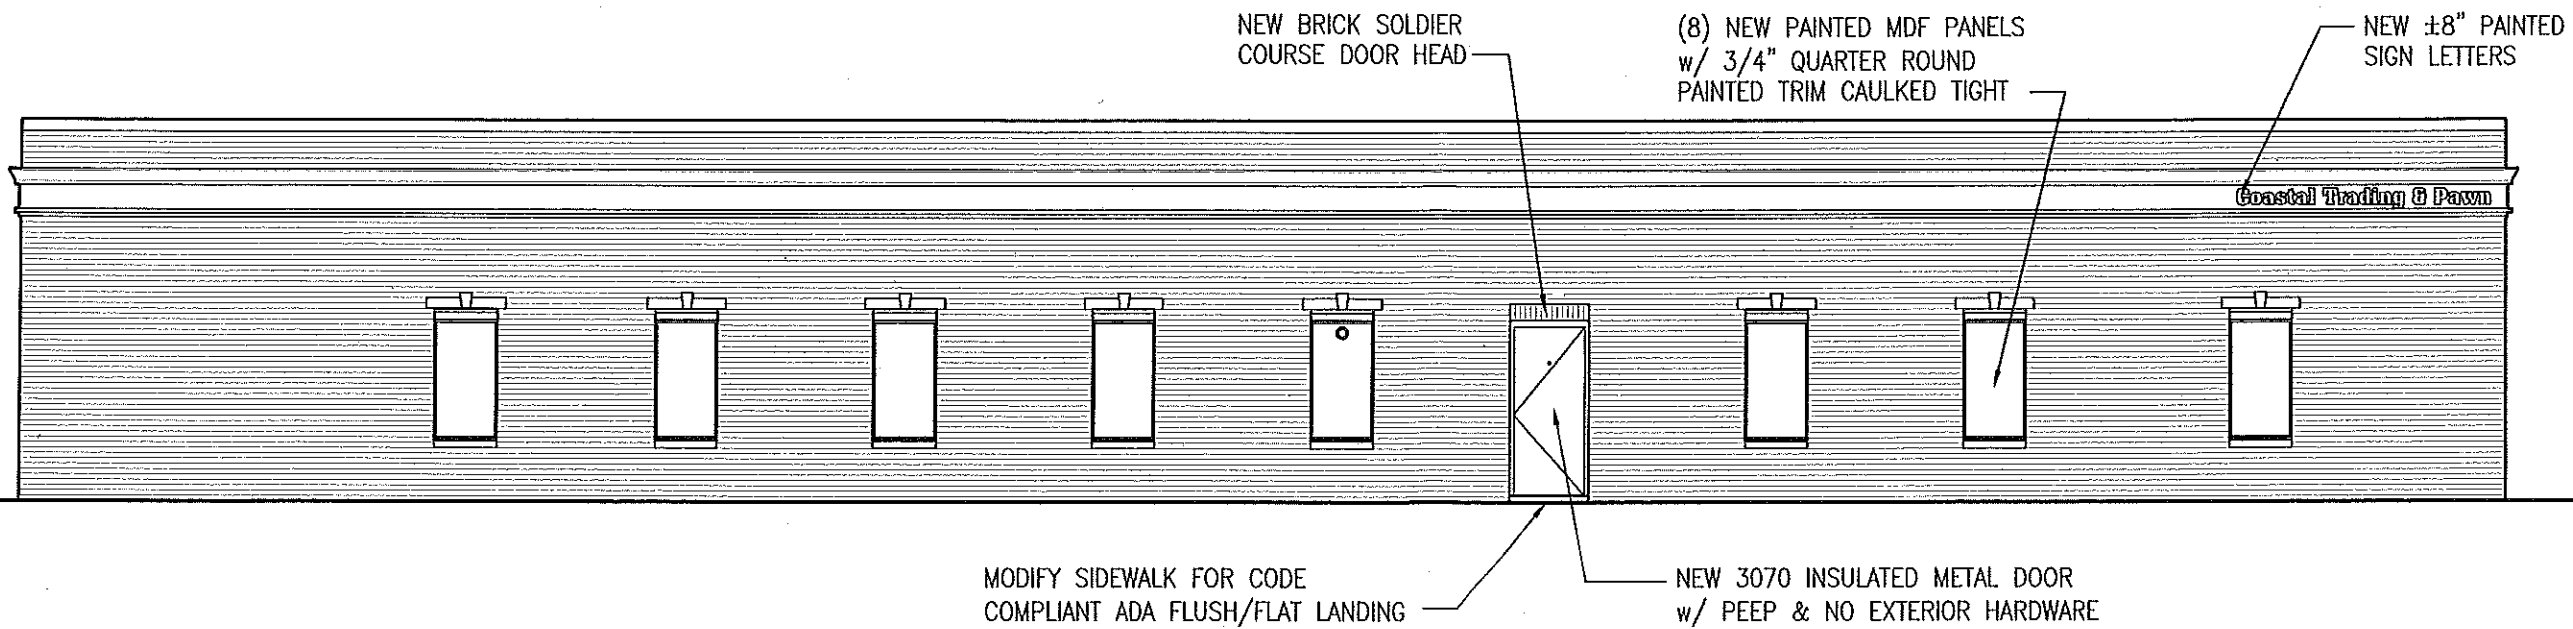

BELMONT ST. ELEVATION
 SCALE: 1/8" = 1'-0"

03-15-13