
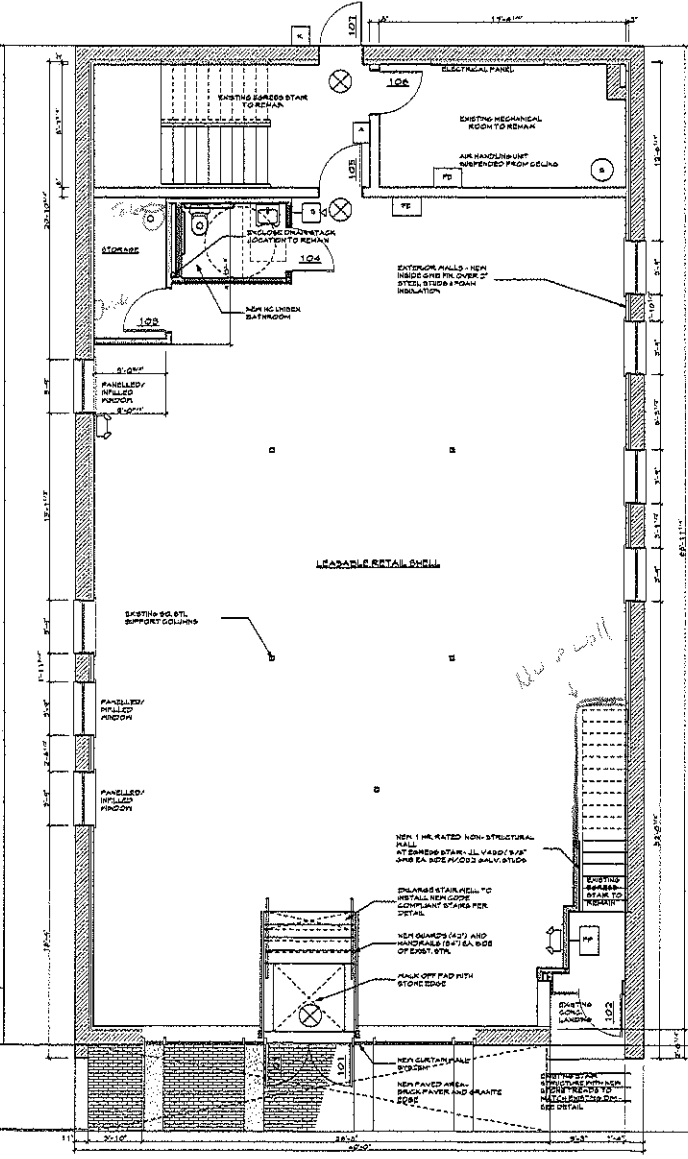
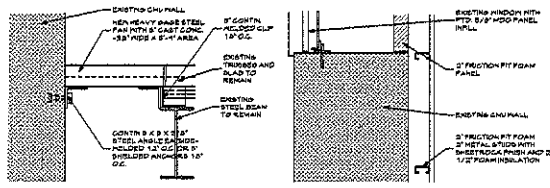
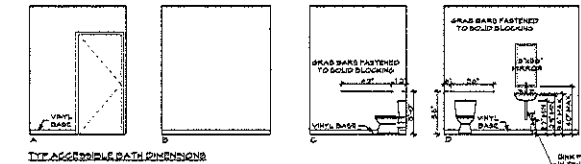


Life Safety Plan

DOOR SCHEDULE					
MARK	LOCATION	UNIT SIZE	TYPE	HANDLING FUNCTION	NOTES/REMARKS
101	RETAL TO EXTERIOR	3'-0" x 7'-0"	A	4	TYPICALLY ENGINEERED TO MEET 1 1/2 HR. RATED DOOR WITH 1 1/2 HR. RATED GLASS PANEL TO REMAIN.
102	OFFICE TO STORAGE	3'-0" x 7'-0"	A	4	TYPICALLY ENGINEERED TO MEET 1 1/2 HR. RATED DOOR WITH 1 1/2 HR. RATED GLASS PANEL TO REMAIN.
103	RETAL TO STORAGE	3'-0" x 7'-0"	D	3	
104	RETAL TO BATHROOM	3'-0" x 7'-0"	D	3	1 HR. RATED GLASS DOOR WITH RATED VISION PANEL.
105	RETAL TO ENTRY	3'-0" x 7'-0"	C	3	
106	STAIR TO MECHANICAL	3'-0" x 7'-0"	D	3	1 HR. RATED MEGA DOOR.
107	STAIR TO EXTERIOR	3'-0" x 7'-0"	A	4	TYPICALLY ENGINEERED TO MEET 1 1/2 HR. RATED DOOR WITH 1 1/2 HR. RATED GLASS PANEL TO REMAIN.
201	OFFICE OFFICE TO STAIR	3'-0" x 7'-0"	C	3	
202	OFFICE TO BATHROOM	3'-0" x 7'-0"	D	3	
203	OFFICE TO BATHROOM	3'-0" x 7'-0"	D	3	
204	RETAL TO ENTRY	3'-0" x 7'-0"	C	3	1 HR. RATED GLASS DOOR WITH RATED VISION PANEL.
205	OFFICE TO UTILITY	3'-0" x 7'-0"	D	3	1 HR. RATED DOOR.
				4	

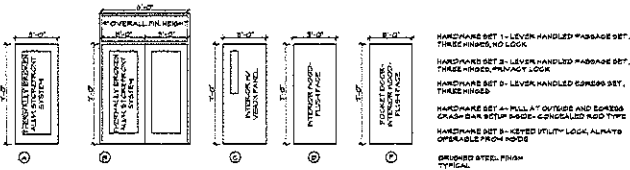

- EXISTING 2 STORY BUILDING**
- LIFE SAFETY SYMBOLS**
- EXIT SIGN
 - FULL STATION
 - FIRE EXTINGUISHER
 - HORN/STROBE
 - STROBE
 - EMERGENCY LIGHTING
 - KEYBOX
 - ANNUNCIATOR PANEL
 - SMoke DETECTOR

FIRST FLOOR PLAN
SCALE: 1/4" = 1'-0"

561 FOREST AVENUE
PORTLAND, MAINE
561 FOREST AVENUE

WHIFFLE - CALLENDER ARCHITECTS

126 PLEASANT AVE
PORTLAND, ME 04103
P 207.773.2249
F 207.773.2247
www.whiffle.com

DATE	5.15.12
SCALE	UND
DESIGN	JAD
DATE	12.20.11
PROJECT TITLE	PHOTO PLAN
SCALE	1/4" = 1'-0"

A1.1

THIS DRAWING IS THE PROPERTY OF WHIFFLE & CALLENDER ARCHITECTS. IT SHALL NOT BE USED FOR ANY OTHER PURPOSE THAT FOR WHICH IT IS SPECIFICALLY DESIGNED.