


1 SECTION THROUGH MUDROOM  
A300 SCALE: 1/2"=1'-0"



2 SECTION THROUGH KITCHEN / PORCH  
A300 SCALE: 1/2"=1'-0"

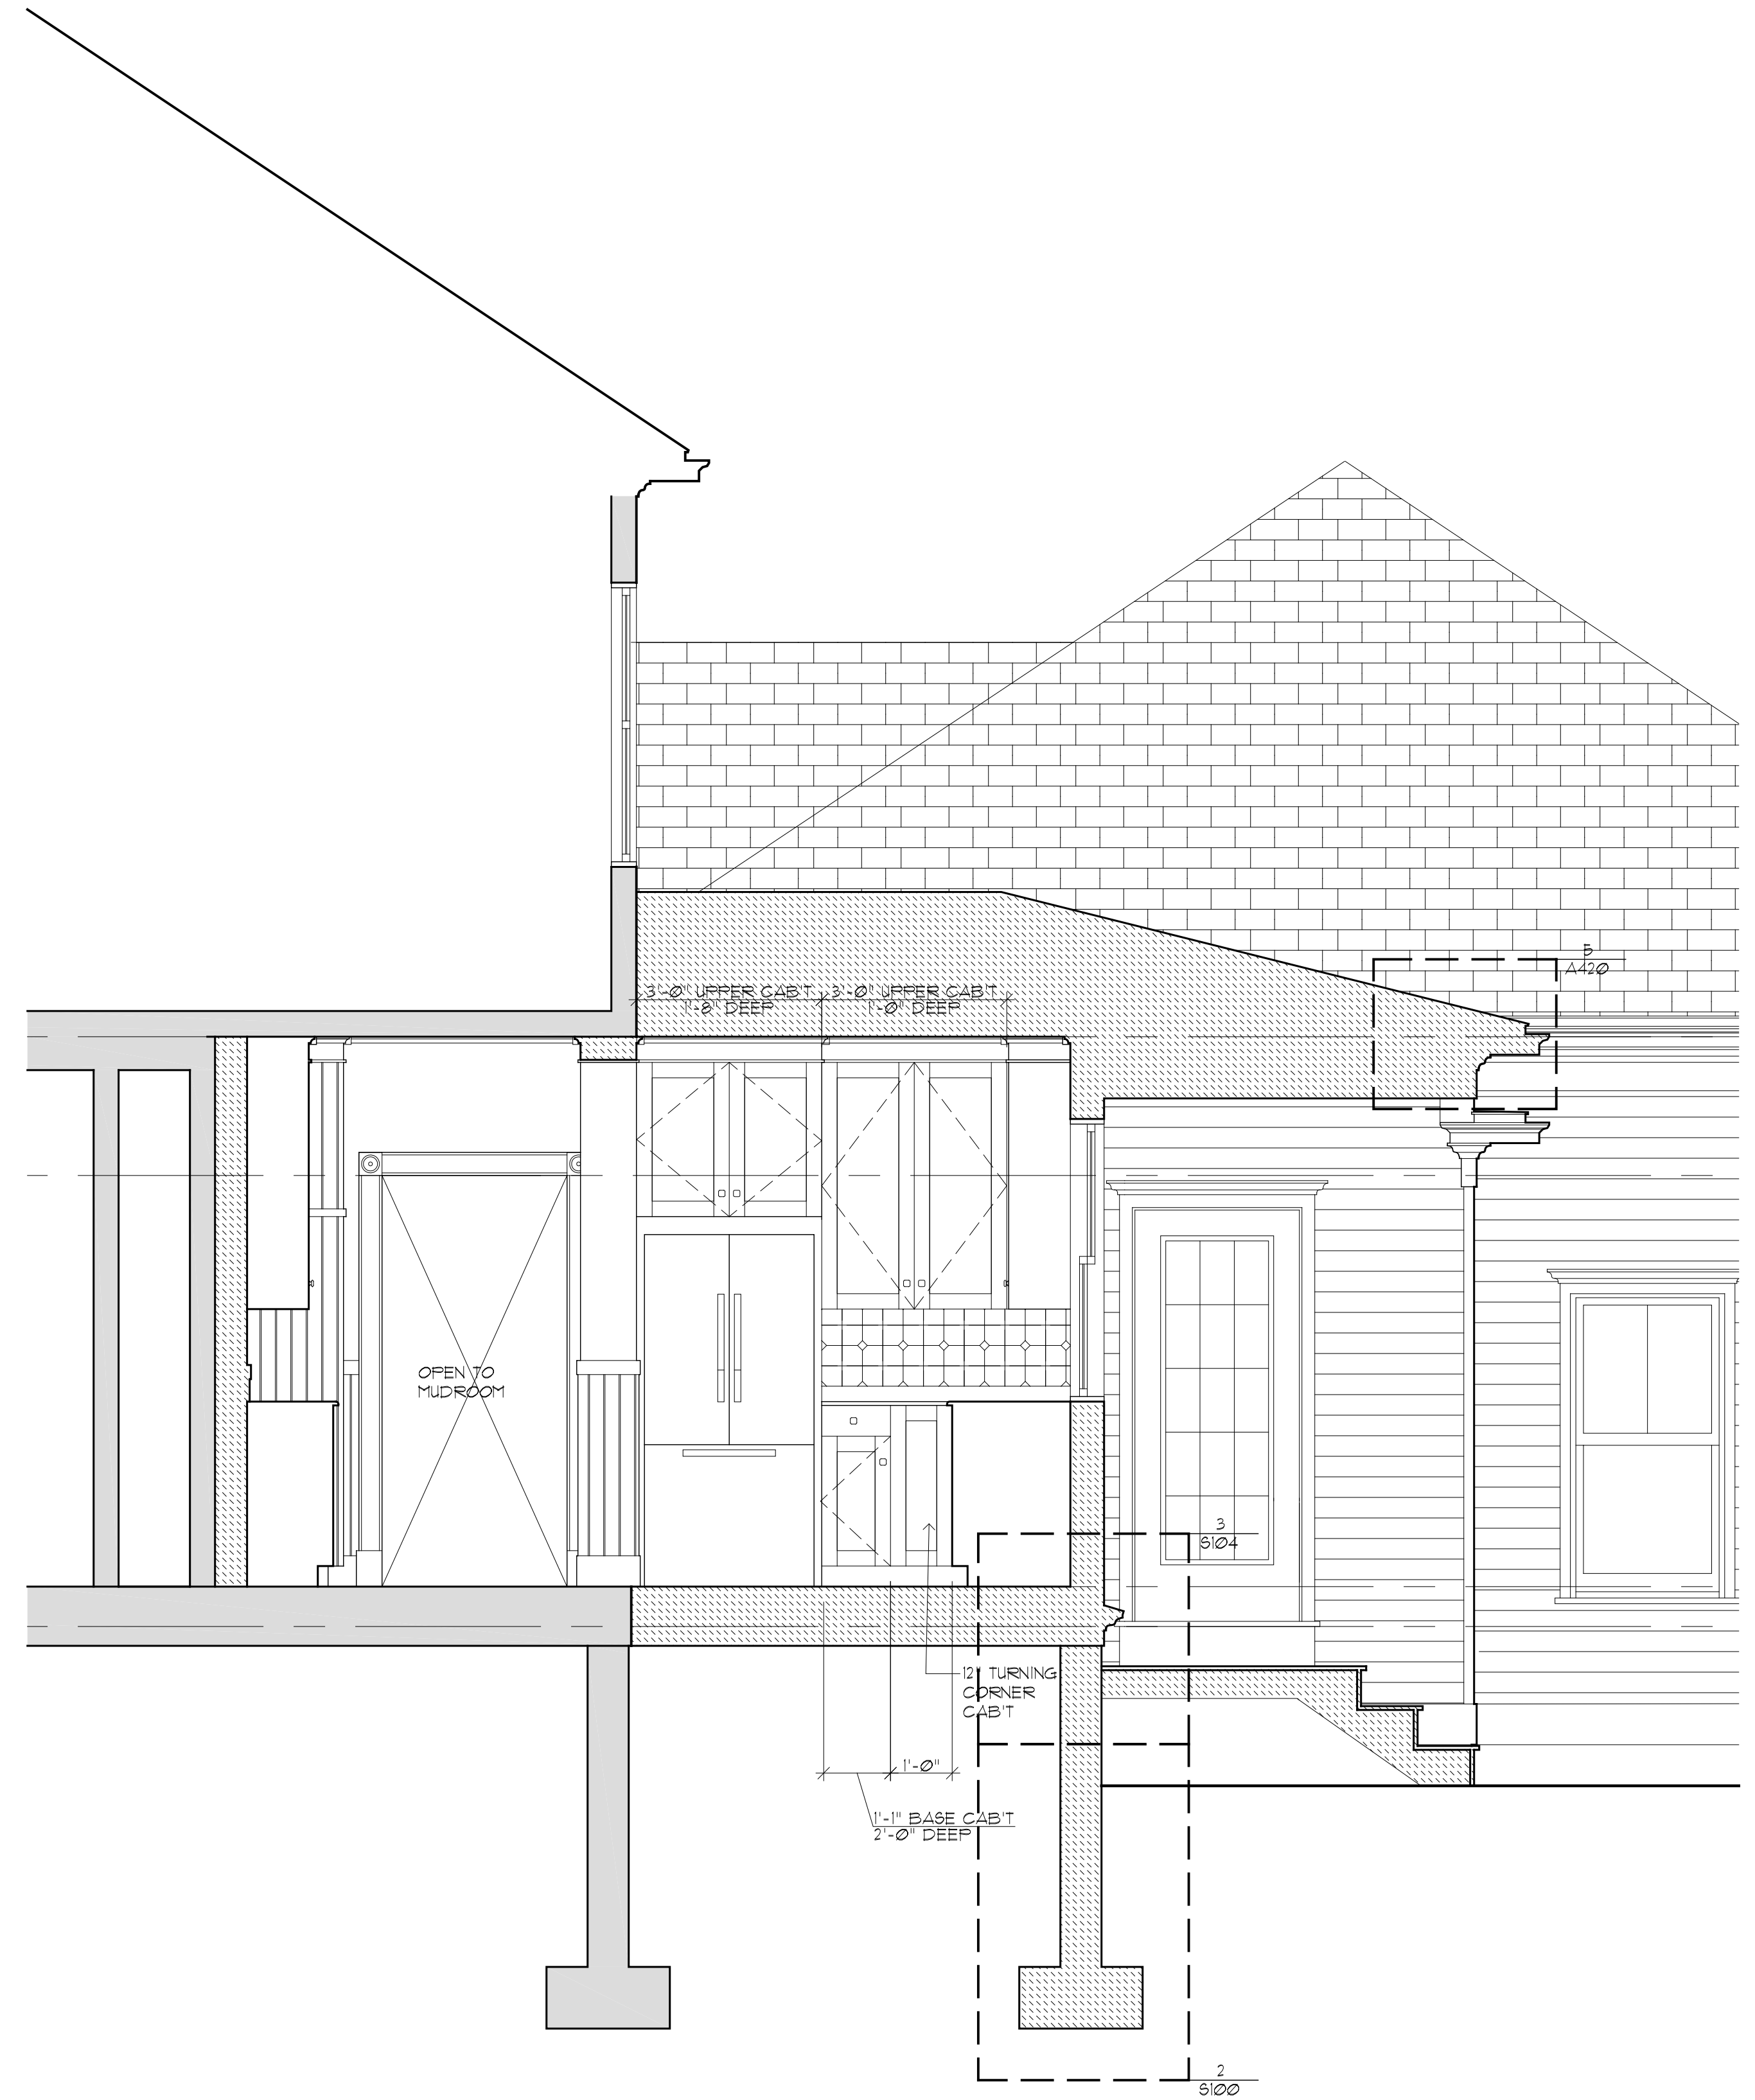

Civil Engineer  
Landscape Architect

Structural Engineer  
**CASCO BAY ENGINEERING**  
424 FORE STREET  
PORTLAND, ME 04101  
Mechanical Engineers

Electrical Engineer  
Client:  
**SELLERS-KEFFER**  
85 COYLE STREET  
PORTLAND, ME 04101

- ISSUED FOR REVISIONS
- 03.12.2015\_SD PROGRESS
  - 03.20.2015\_SD PROGRESS
  - 04.01.2015\_DD PROGRESS
  - 04.23.2015\_FOR PERMIT

**SELLERS-KEFFER**  
**RESIDENCE**  
KITCHEN & GARAGE RENOVATIONS  
PORTLAND, ME

TITLE  
SECTIONS

DATE  
04 / 23 / 2015

DRAWING #  
**A300**