


1 SECTION THROUGH MUDROOM
A300 SCALE: 1/2"=1'-0"



2 SECTION THROUGH KITCHEN / PORCH
A300 SCALE: 1/2"=1'-0"

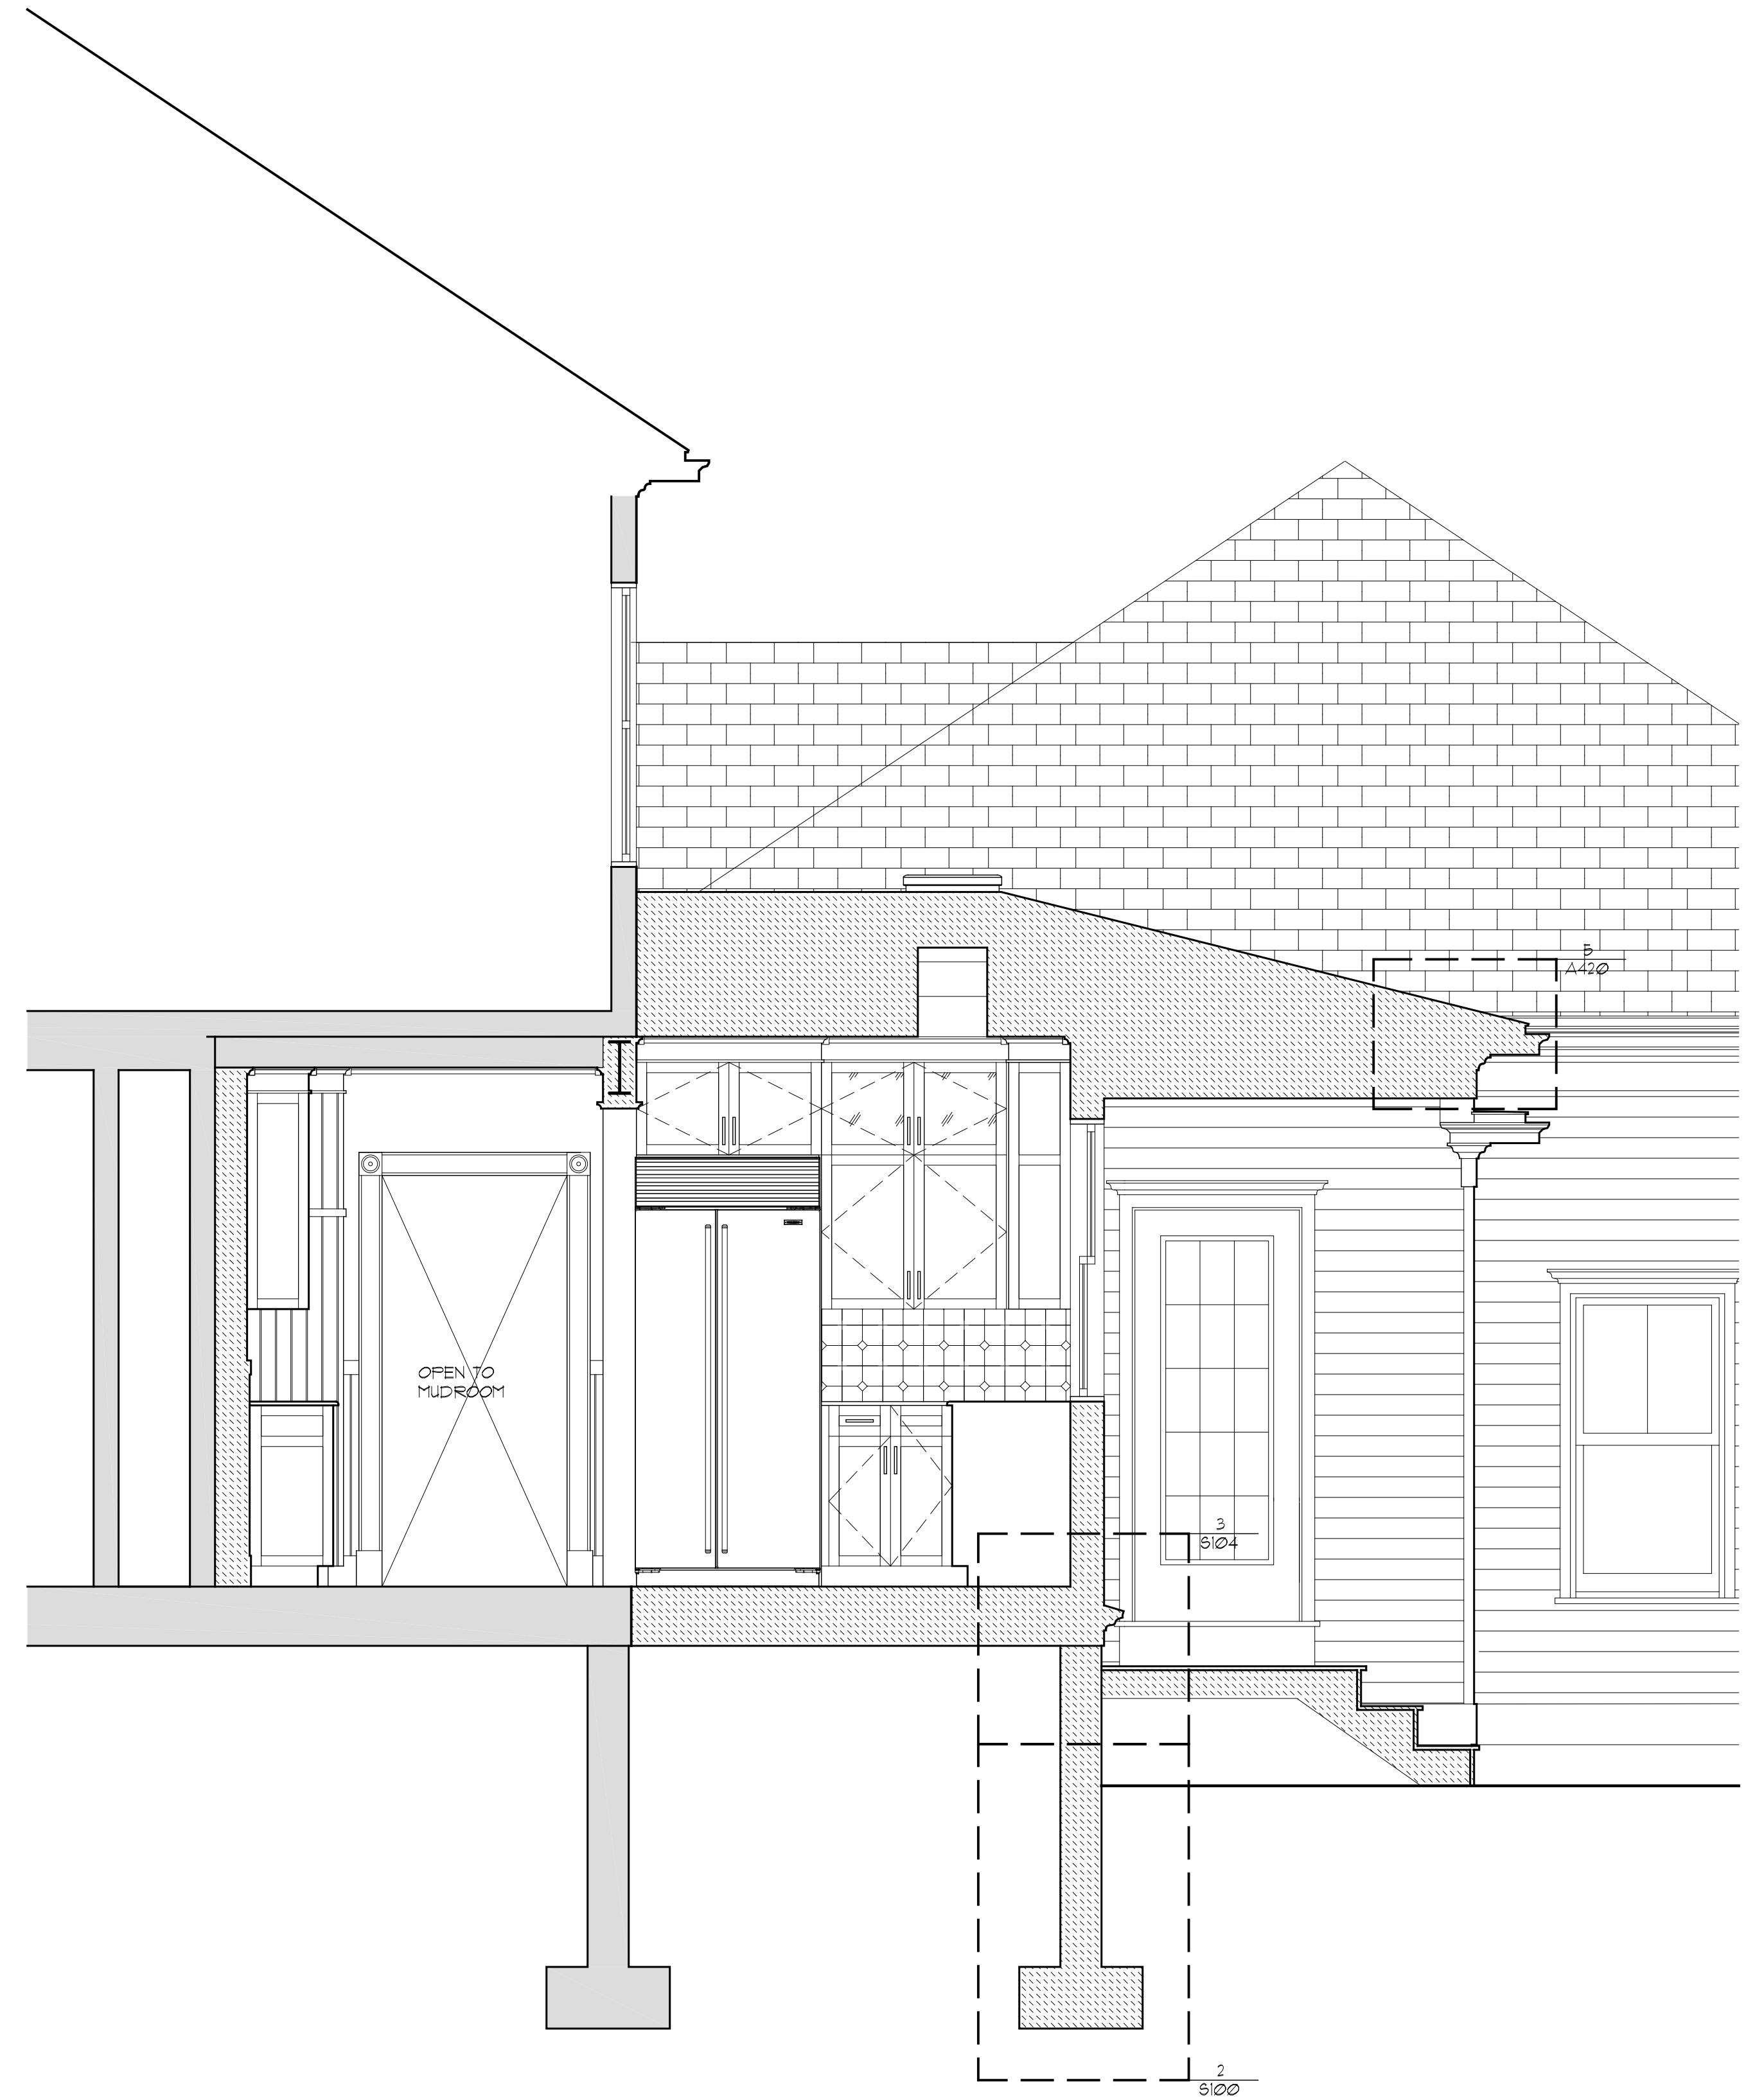

Civil Engineer
Landscape Architect

Structural Engineer
CASCO BAY ENGINEERING
424 FORE STREET
PORTLAND, ME 04101
Mechanical Engineers

Electrical Engineer
SELLERS-KEFFER
85 COYLE STREET
PORTLAND, ME 04101

- ISSUED FOR REVISIONS
- 03.12.2015_SD PROGRESS
 - 03.20.2015_SD PROGRESS
 - 04.01.2015_DD PROGRESS
 - 04.23.2015_FOR PERMIT
 - 05.06.2015_MEETING
 - 05.12.2015_UPDATED PERMIT

SELLERS-KEFFER
RESIDENCE
KITCHEN & GARAGE RENOVATIONS
PORTLAND, ME

TITLE
SECTIONS
DATE
05 / 12 / 2015

DRAWING #
A300