


Rear elevation

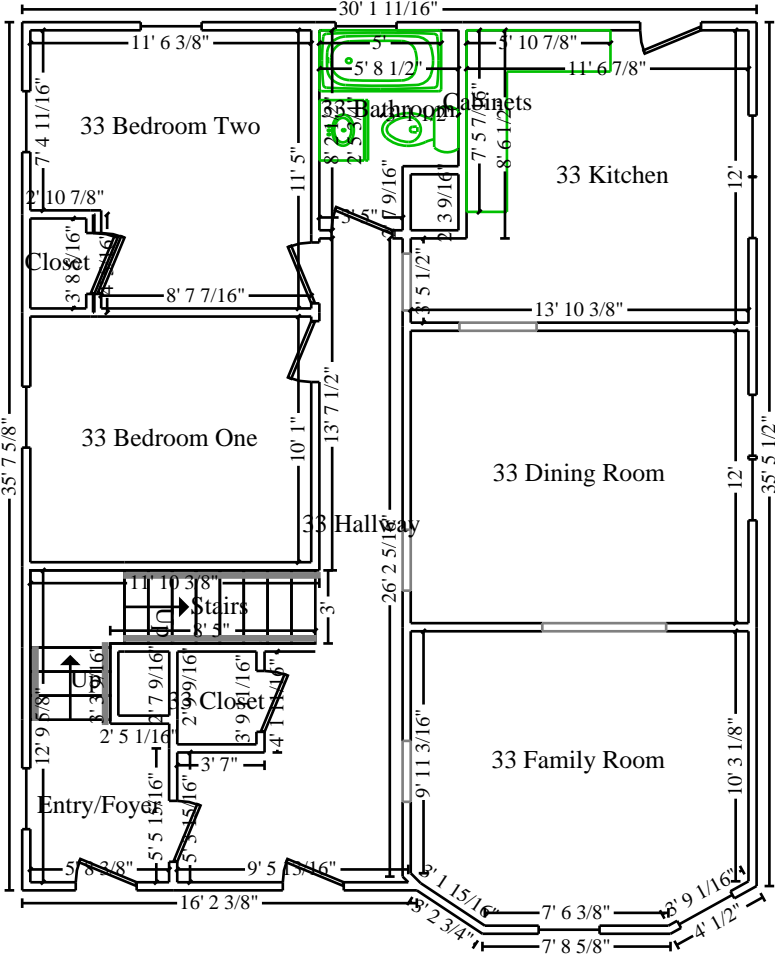

Front elevation