

◊ BOTTOM OF FASQA = 8'-10 1/2"


◊ F.F.E. = 0'-0"

◊ INTERIOR LANDING = -2'-2"

◊ EXTERIOR LANDING = -2'-6"

◊ GRADE = -3'-9 1/2"

1 Proposed NW Elevation (Enlarged)
Scale: 3/8" = 1'-0"

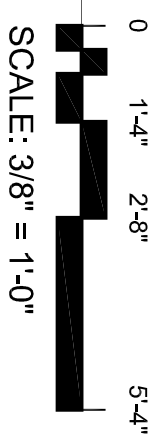

PROSPECT

PD
DESIGN
58 FORE ST. PORTLAND, ME
www.prospectdesign.me
T: 207-749-7400

ELEVATIONS
CABOT

A2.3
DRAWN BY: BB
DATE: 11.14.2014