

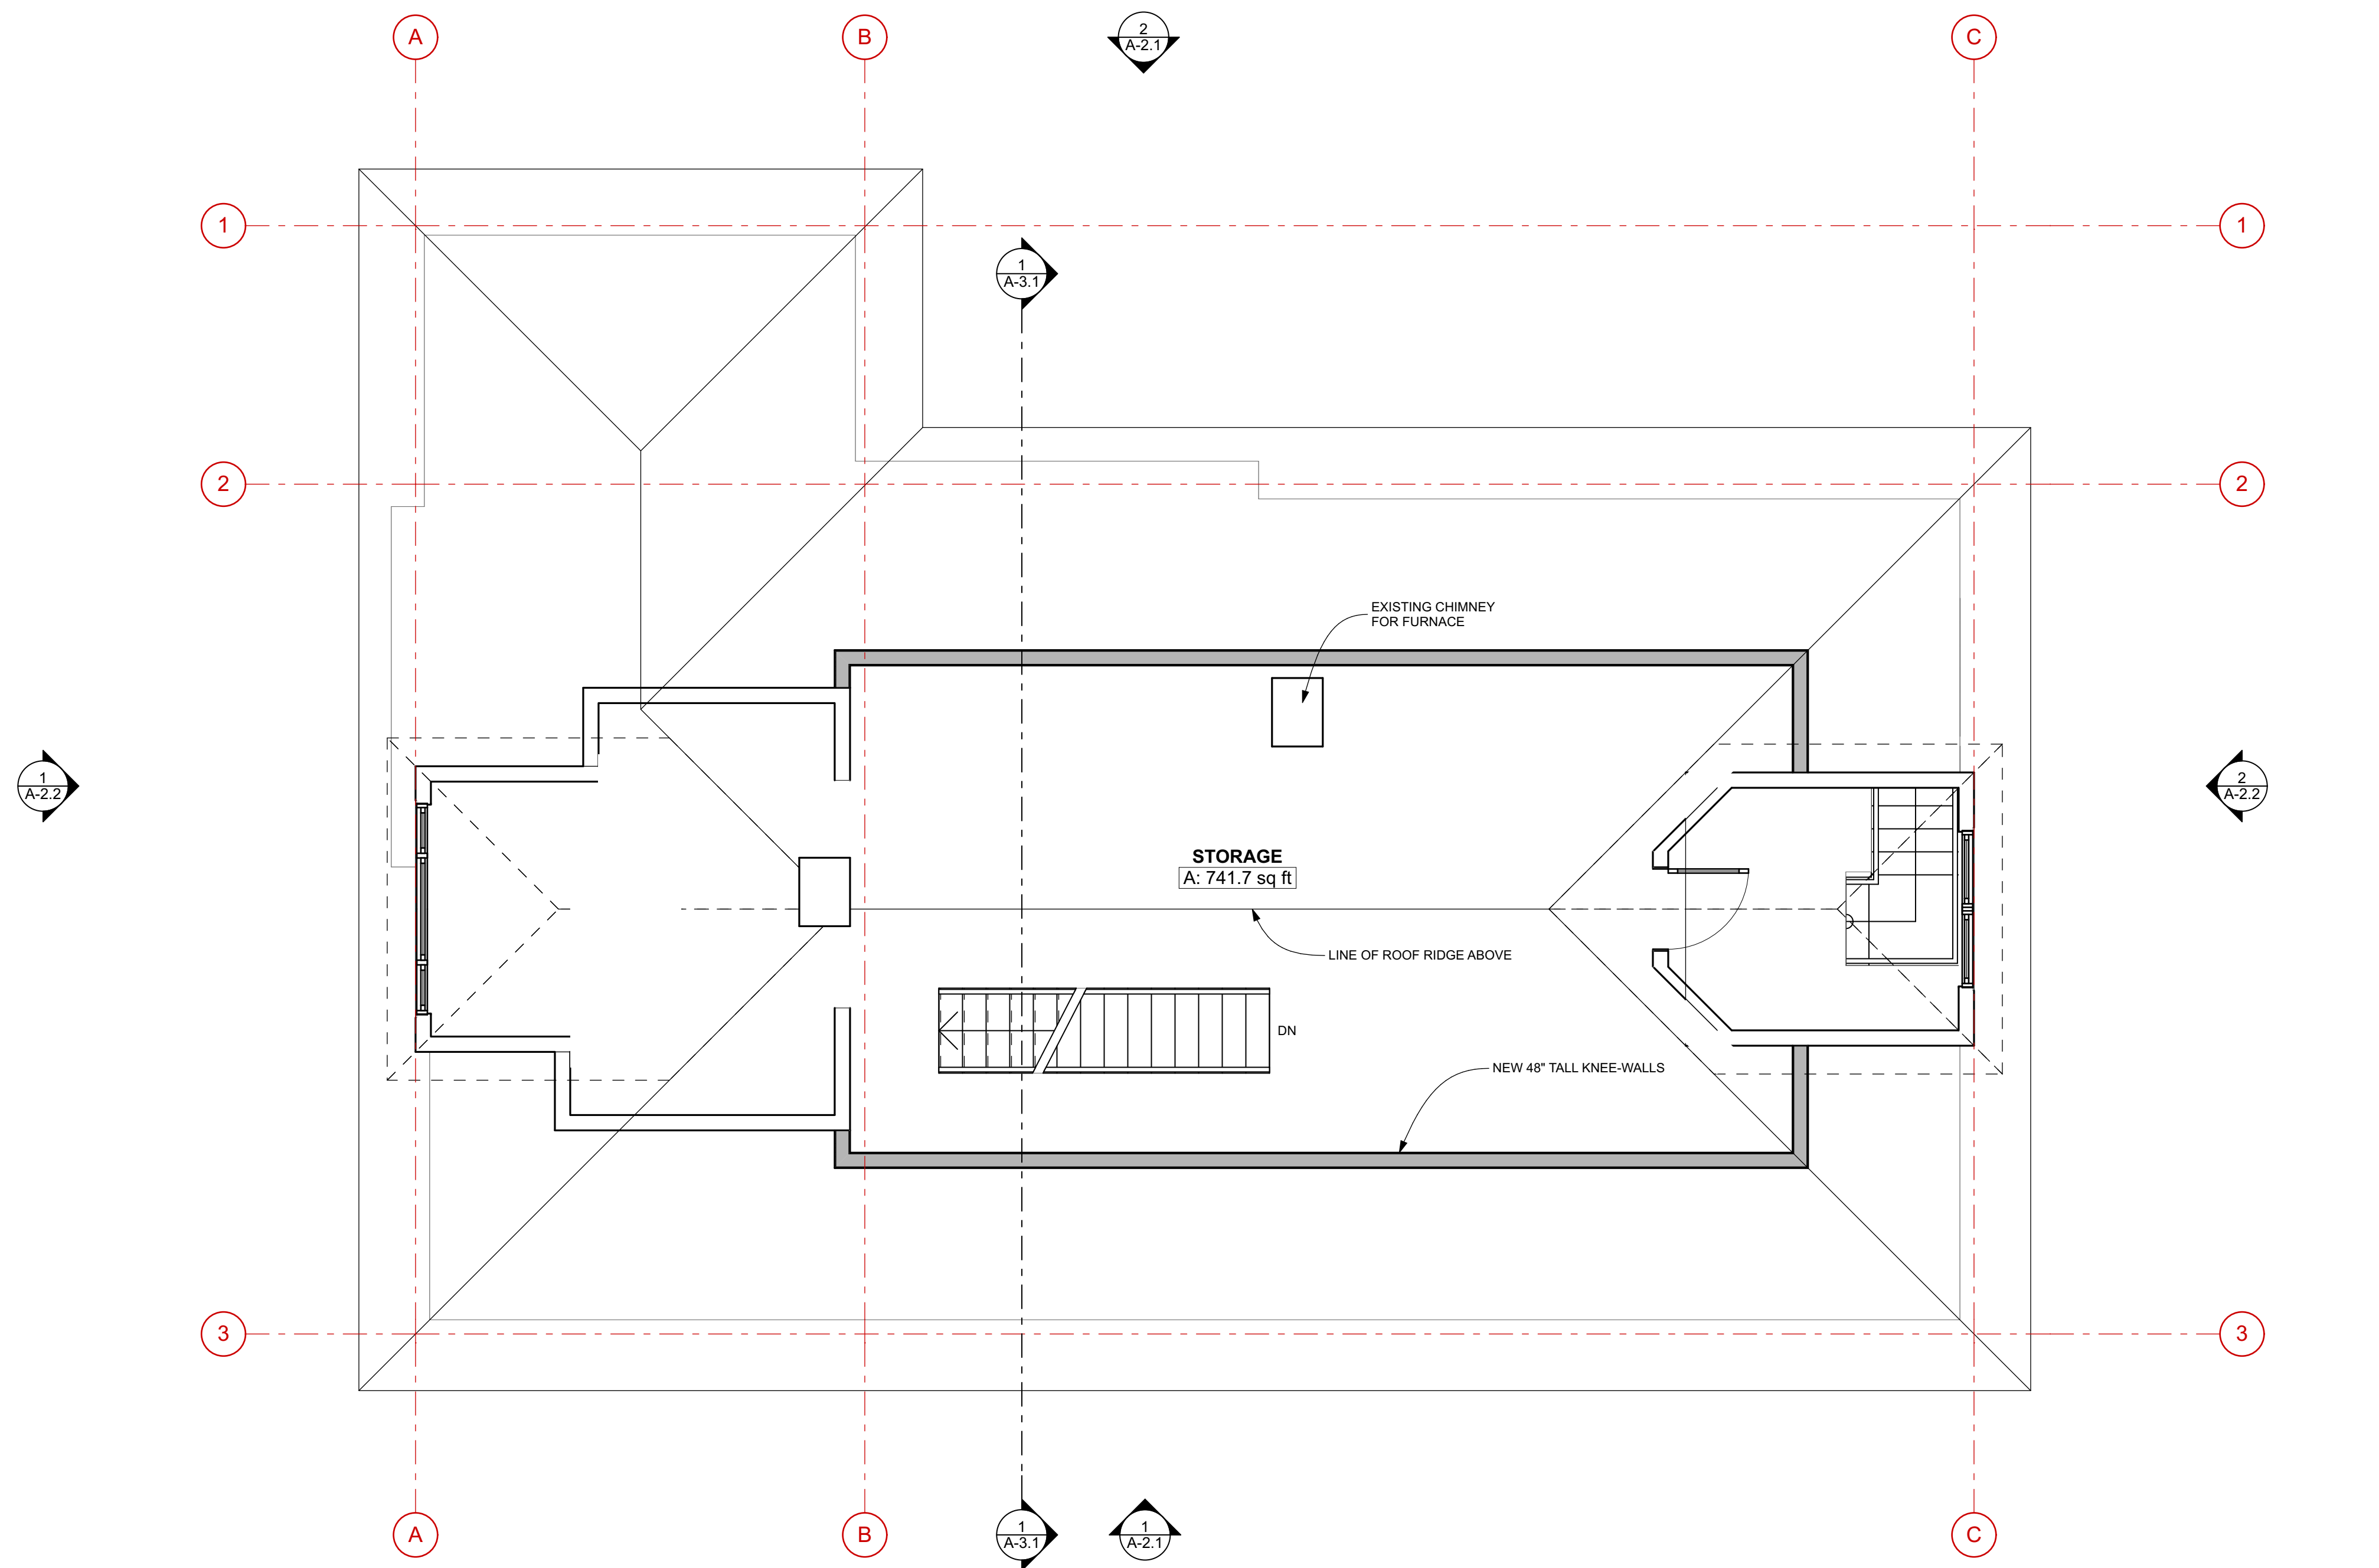


- EXISTING CONDITIONS
- TO BE DEMOLISHED
- NEW CONSTRUCTION

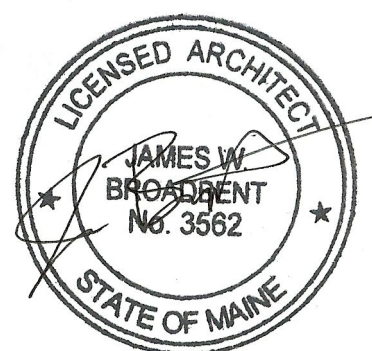

**1** ATTIC  
 SCALE: 1/4" = 1'-0"

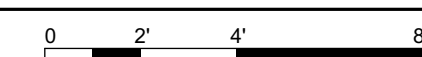

FOR CONSTRUCTION  
 PROJECT NO: TSU  
 DATE: 02/25/18  
 REVISED 1:  
 REVISED 2:  
 DRAWN BY: JB  
 PHASE: CONSTRUCTION DOCUMENTS

ATTIC PLAN

A-1.4