

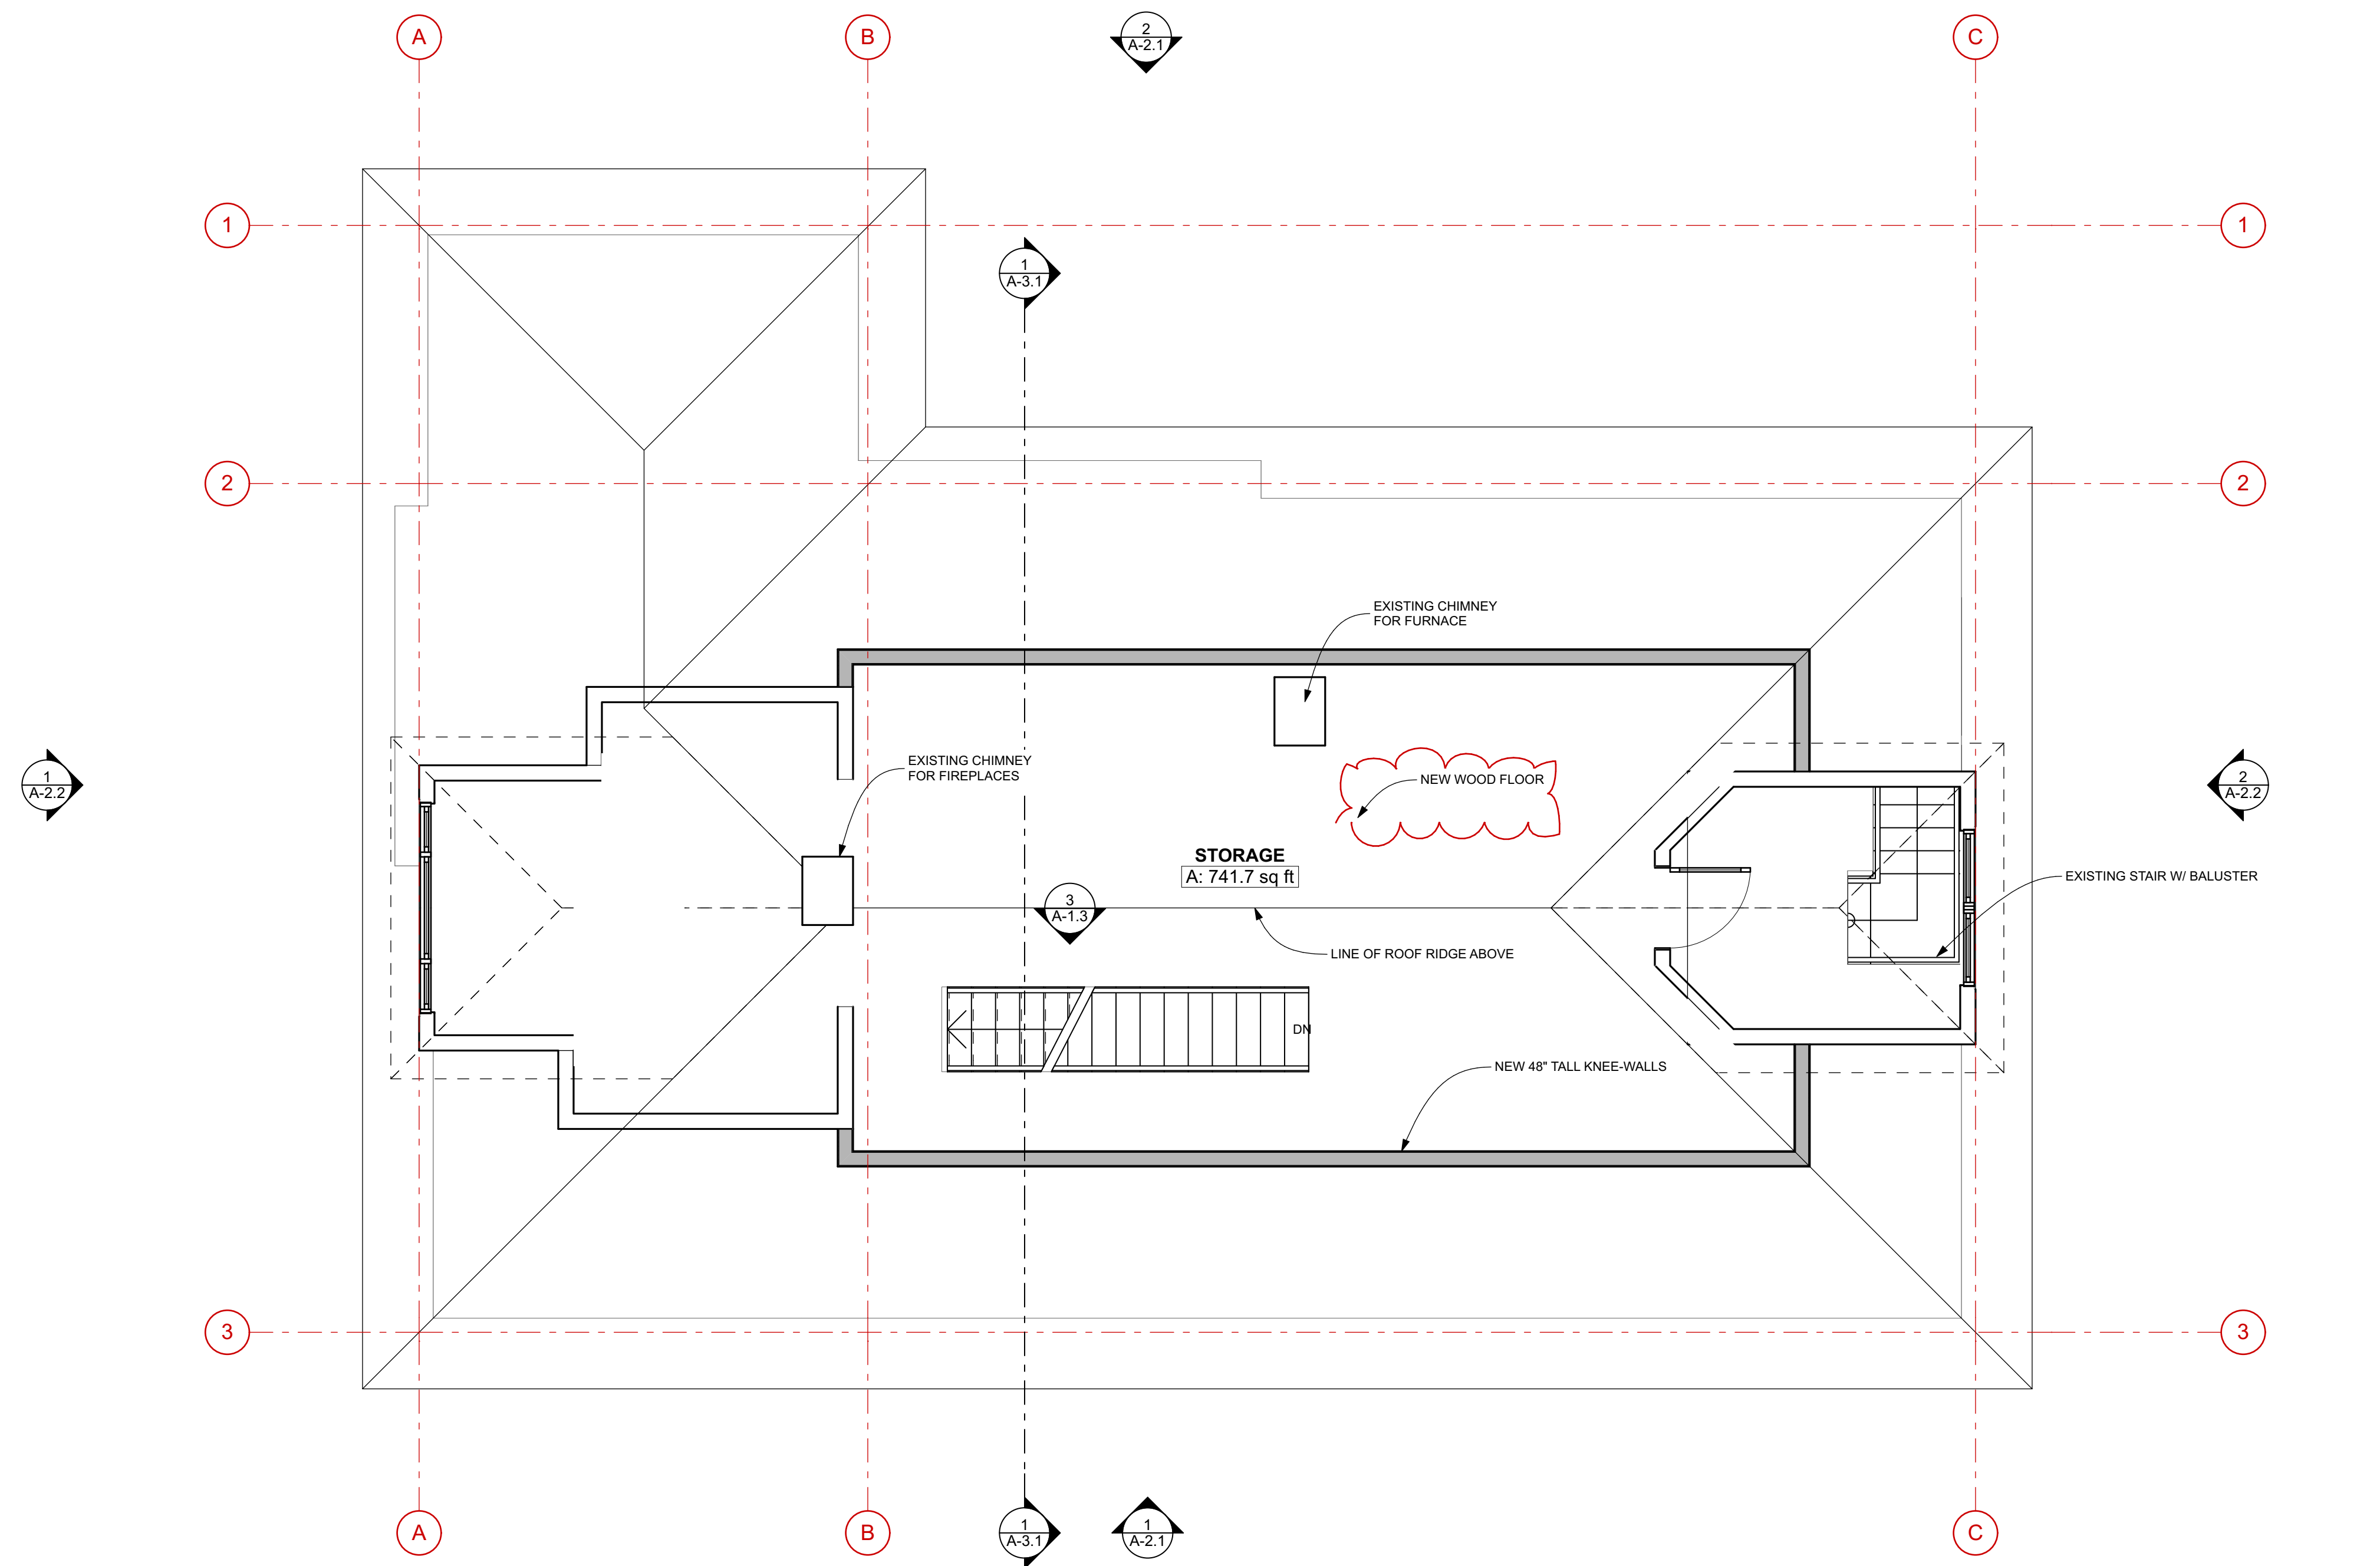


- EXISTING CONDITIONS
- TO BE DEMOLISHED
- NEW CONSTRUCTION

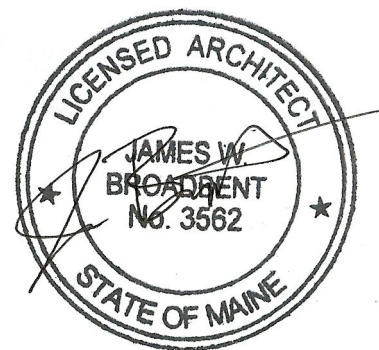

1 ATTIC
 SCALE: 1/4" = 1'-0"

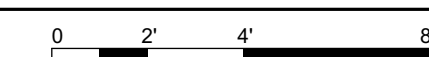

FOR CONSTRUCTION

PROJECT NO:	TSU
DATE:	02/25/18
REVISED 1:	04/09/18
REVISED 2:	
DRAWN BY:	JB
PHASE:	CONSTRUCTION DOCUMENTS

ATTIC PLAN

A-1.4