


Dansky
12 Arlington St
Portland, Me

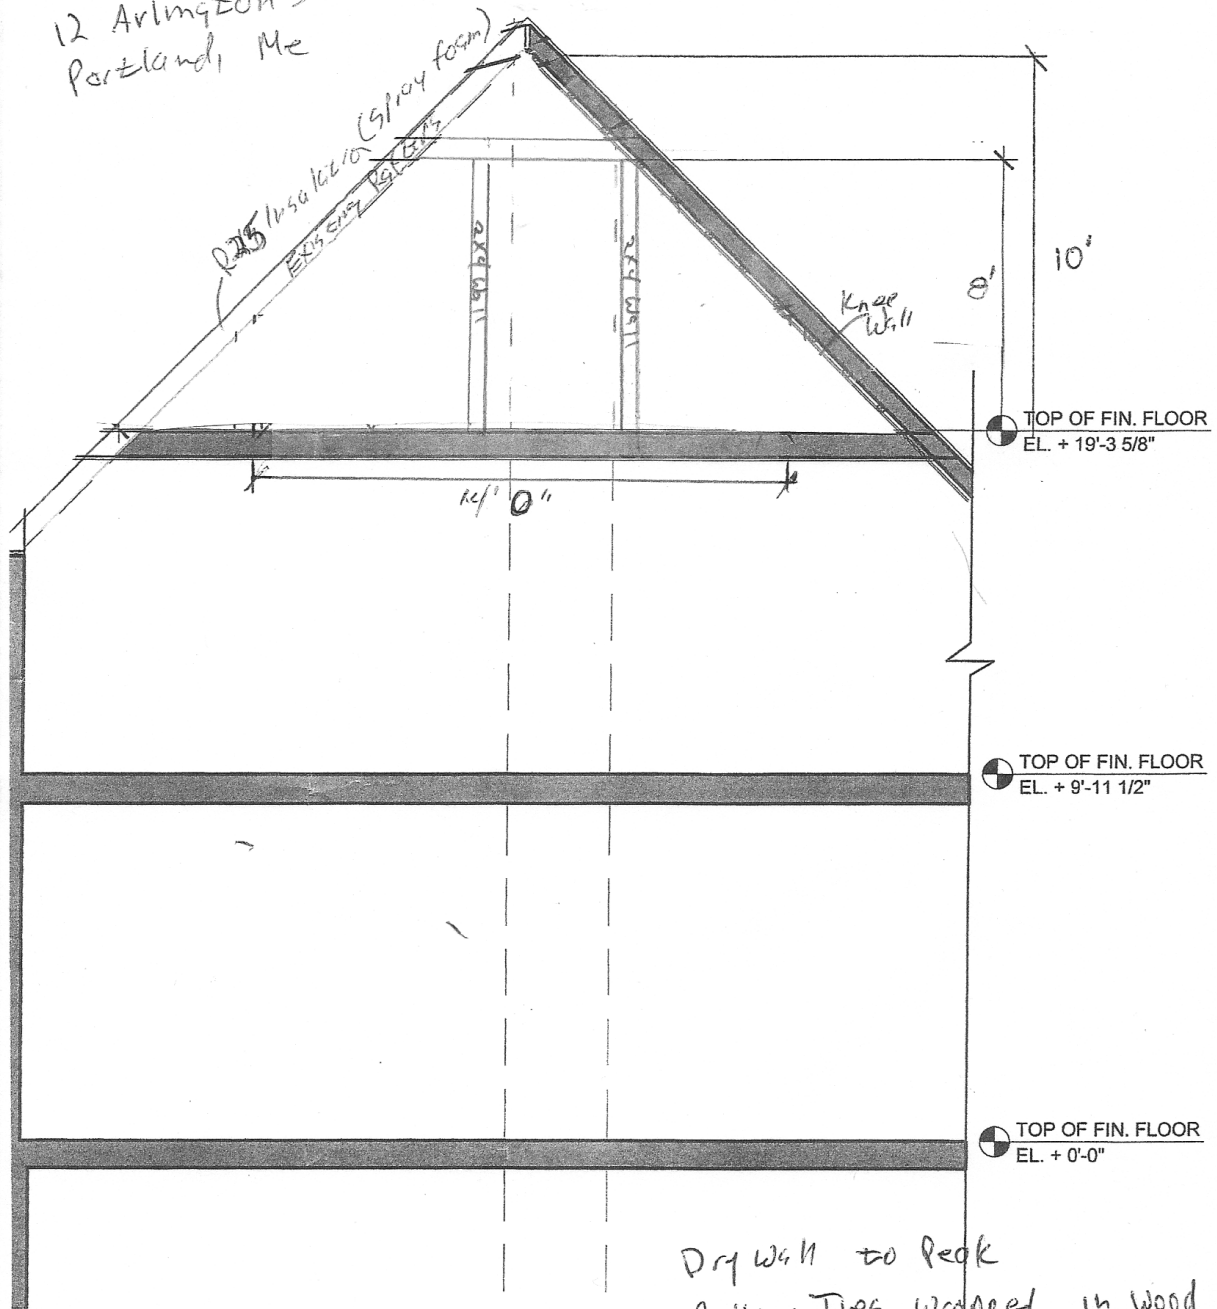

Dry Wall to Peak
Collar Ties wrapped in Wood

1 SECTION
SCALE: 1/4" = 1'-0"