


Dansky
 12 Arlington St
 Portland, Me

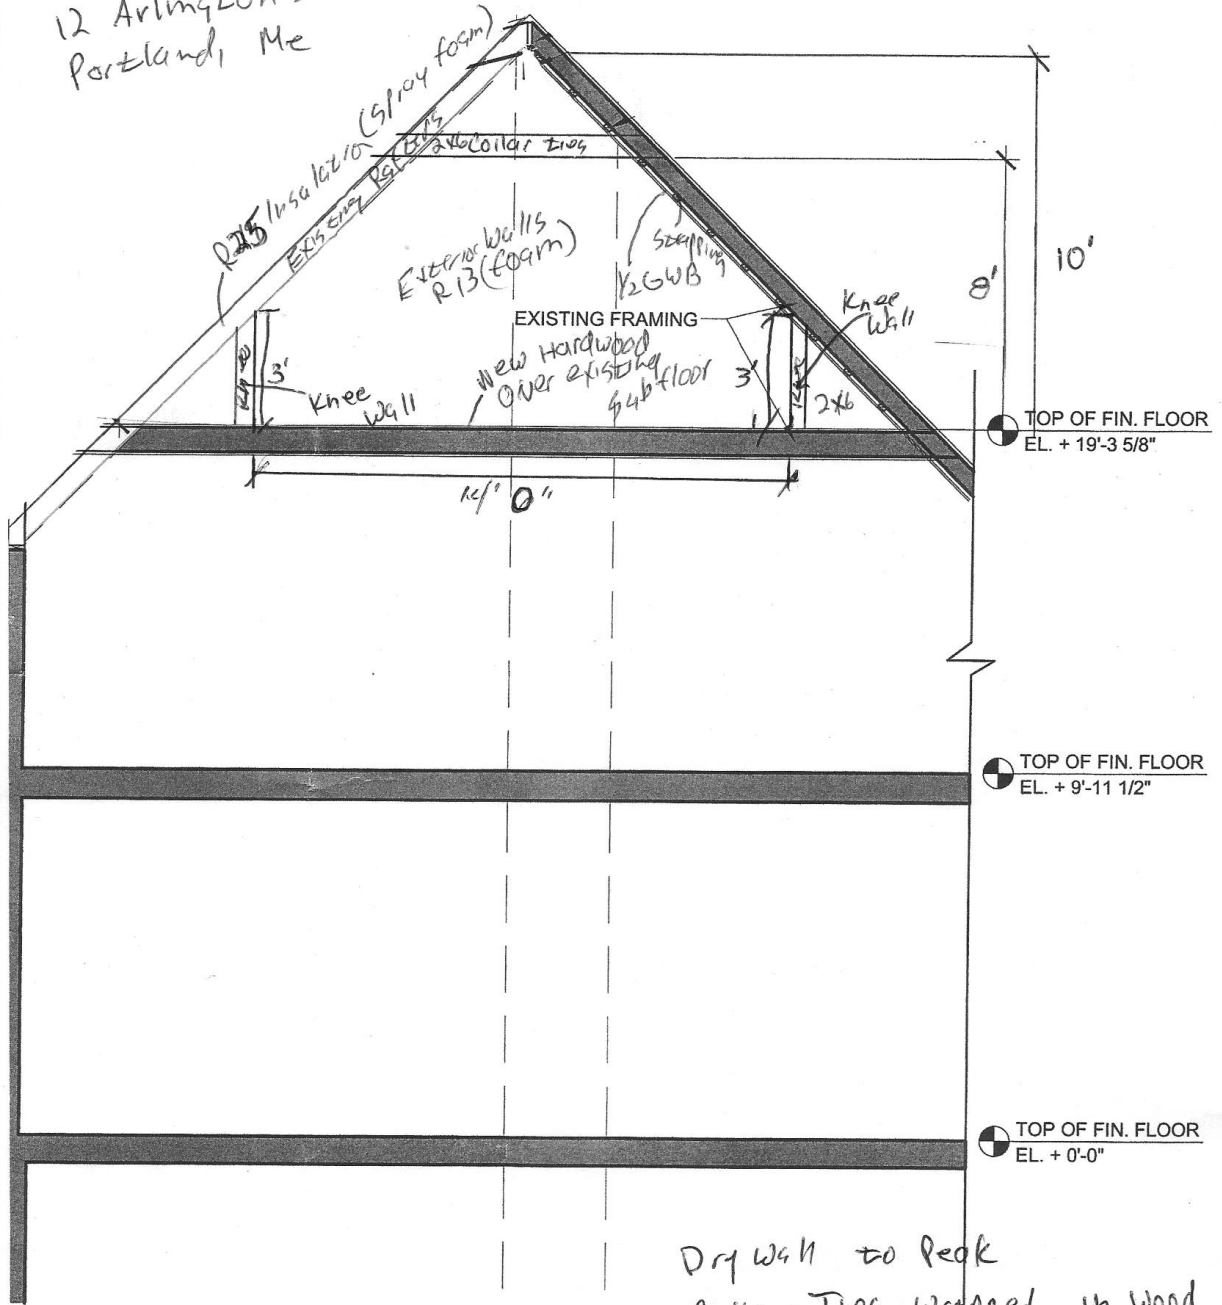

Dry wall to peak
 Collar Ties wrapped in wood

1 SECTION
 SCALE: 1/4" = 1'-0"