



A3 EXISTING PORCH
 SCALE 1/4"=1'
 52 MELROSE ST
 PORTLAND, ME 04101

FRONT VIEW

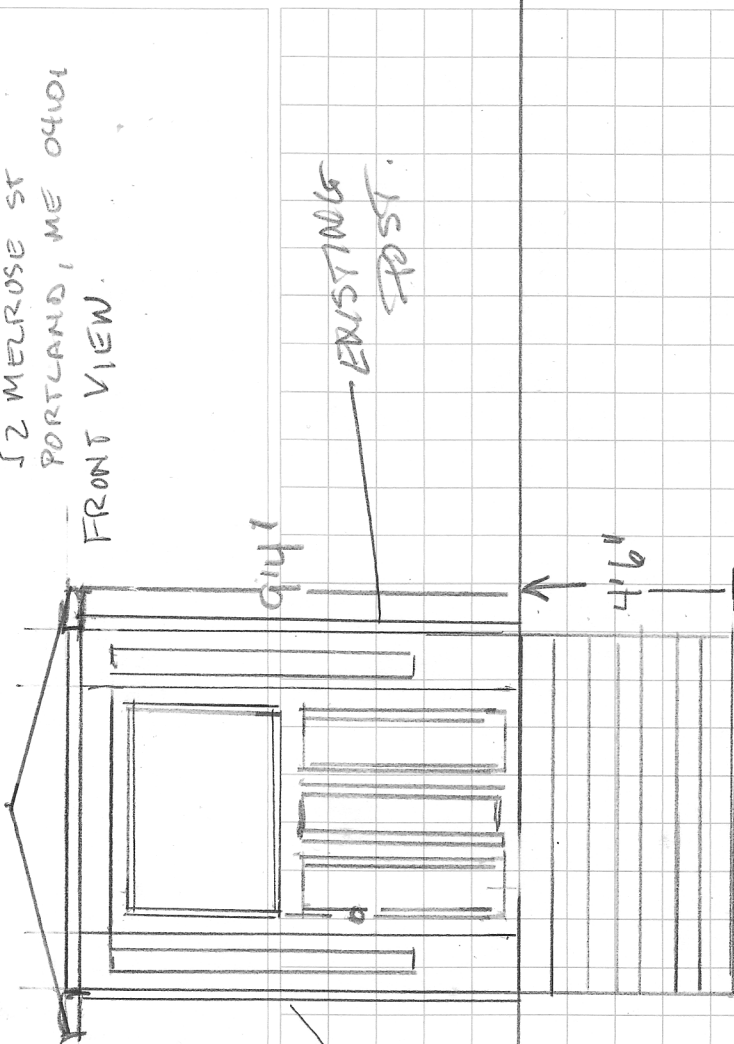

EXISTING POST

TOP VIEW

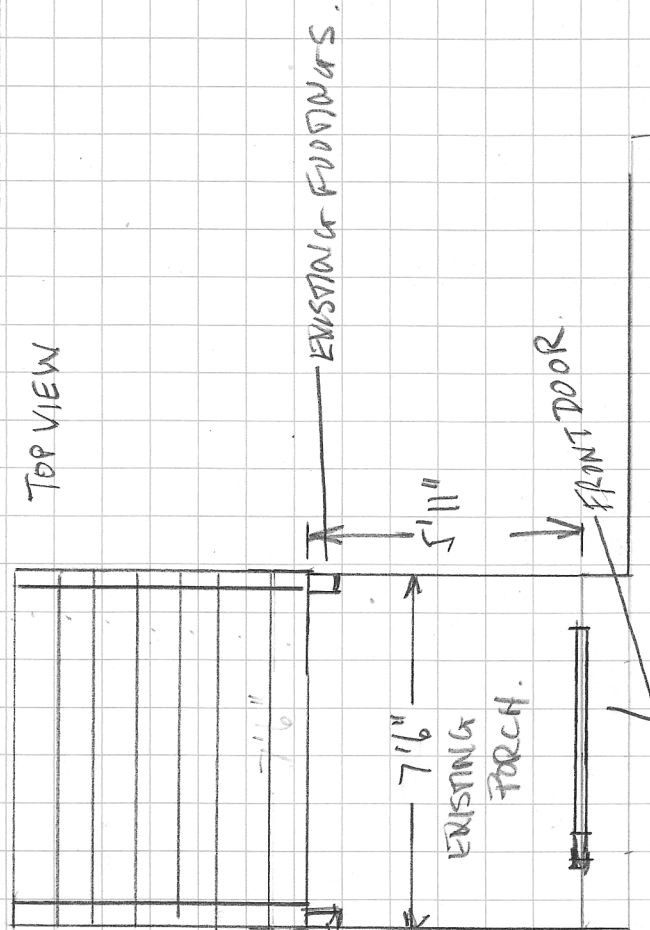

EXISTING FOOTINGS

FRONT DOOR