


63 Clifton street , Third Floor Bath Room Proposed Plan

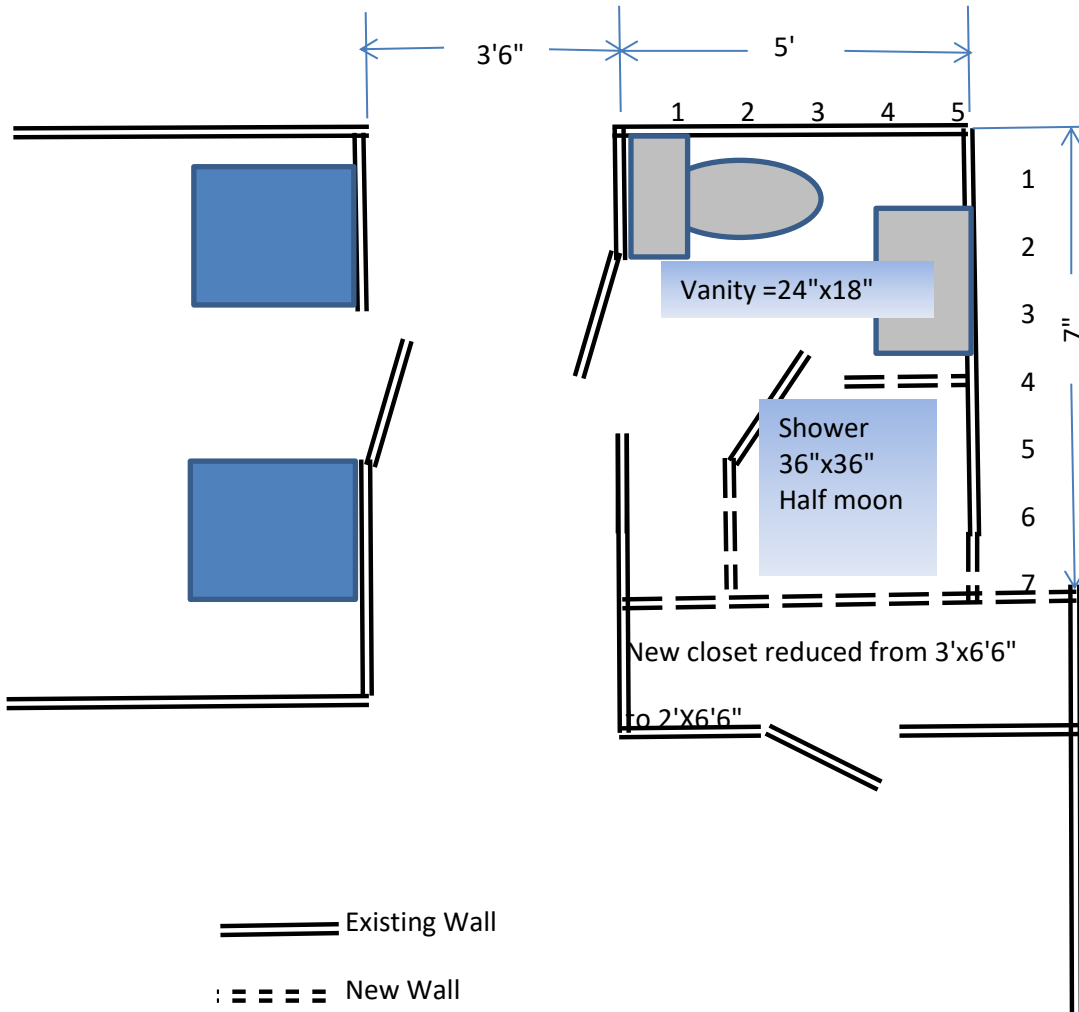

==== Existing Wall

- - - - - New Wall

Scale 1 cm = 1'

63 Clifton street ,Third Floor Bath Room Current Plan

