

# TBLW-LED

## Construction:

- Steel housing and chassis
- Bottom lens is clear tempered glass

## Light Source:


- LED
- Dimming (0 - 10v) to 10% **Included**

## Notes:

- Integral mounting plate
- Optional all aluminum construction painted finish only
- Optional photocell - specify voltage 120v or 277v
- Optional battery backup; increases fixture depth by 3/4"
- UL and CUL listed WET location
- LED Components
  - OSRAM Distributed Array
  - CRI > 80
  - 11w - 1200 Lumens
  - 18w - 2100 Lumens
  - Osram LED Driver
  - 5-Year Warranty on LED Components



Type:	
Job Name:	

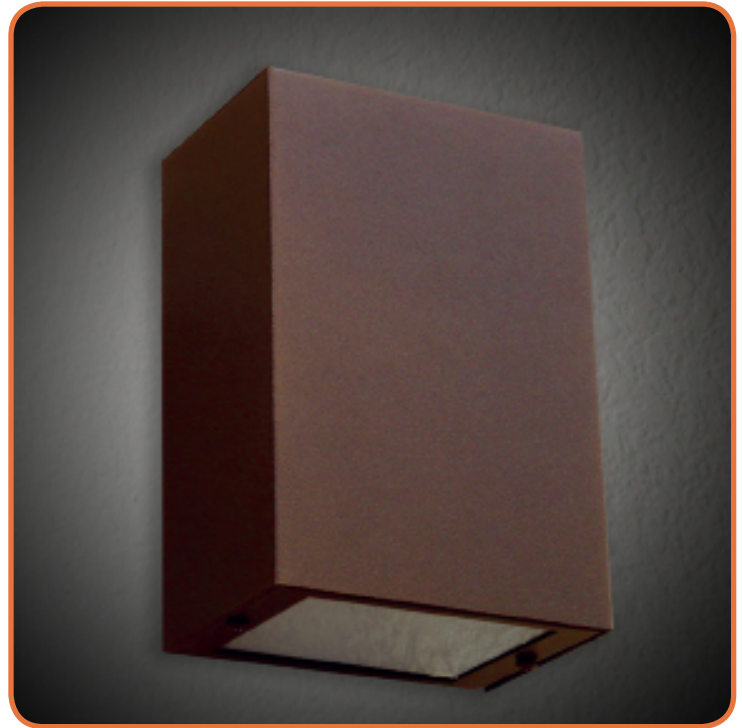

### TBLW-13-LED

Height - 13 3/4"

Width - 7 3/4"

Depth - 7 1/4"

WALL

CEILING

PENDANT

OUTDOOR

## ORDERING INFORMATION

Example: TBLW-13-LED-U-11W-3-Z3-CEG

--	--	--	--	--	--	--	--

Model	Cage	Voltage	Lamping	Kelvin	Finish	Diffuser	Options
<b>TBLW-13-LED</b>		U 120 - 277	11w LED / 1200lm <b>18w LED / 2100lm</b>	2 3000K 3 3500K 4 4000K	<b>B1</b> Satin Black <b>W2</b> Gloss White <b>Z1</b> Satin Bronze <b>Z3</b> Text Bronze  Optional (See Price List)  <b>W1</b> Yolk <b>W3</b> Text White <b>B2</b> Text Black <b>T4</b> Shimmer Gray <b>M13</b> Anod Silver <b>T6</b> Pewter <b>W13</b> Pearl Beige <b>P2</b> Brushed Alum <b>P9</b> Brushed Nickel <b>M16</b> Antique Brass	CEG Clear Tempered Glass	<b>DIM</b> LED dimming driver (0 - 10v) Dimming to 10% <b>(Included)</b>  <b>DIM1</b> LED dimming driver (0 - 10v) Dimming to 1% <b>(See Price List)</b>  <b>42</b> All Aluminum Construction <b>Z1</b> Photocell - See Notes -01 120 volt -02 277 volt  <b>Battery Back Options</b> <b>BB10</b> 10 Watts for 90-Minutes



28435 Industry Drive., Valencia, California 91355  
 West Coast Sales: 800-325-4448 / 661-257-0286 • fax 800-323-2346 / 661-257-0201  
 East Coast Sales: 866-350-0991 • fax 866-490-5754  
 www.lightwayind.com • sales@lightwayind.com

