

77 Oak Street Portland, ME, 04101 p. 207-774-4614 f. 866-793-7835 www.structuralinteg.com **BUILD WITH CONFIDENCE** © 2017 Aaron C. Jones, PE

SI# 17-0061



100 Commercial Street Suite 205 Portland, Maine 04101 Phone: 207.774.9057 rfi@muellerarchitects.com


©COPYRIGHT 2014

MARK MUELLER ARCHITECTS

FRAMING JUNE 9, 2017

CHECK BY

FOR BUILDING PERMIT JUNE 9, 2017

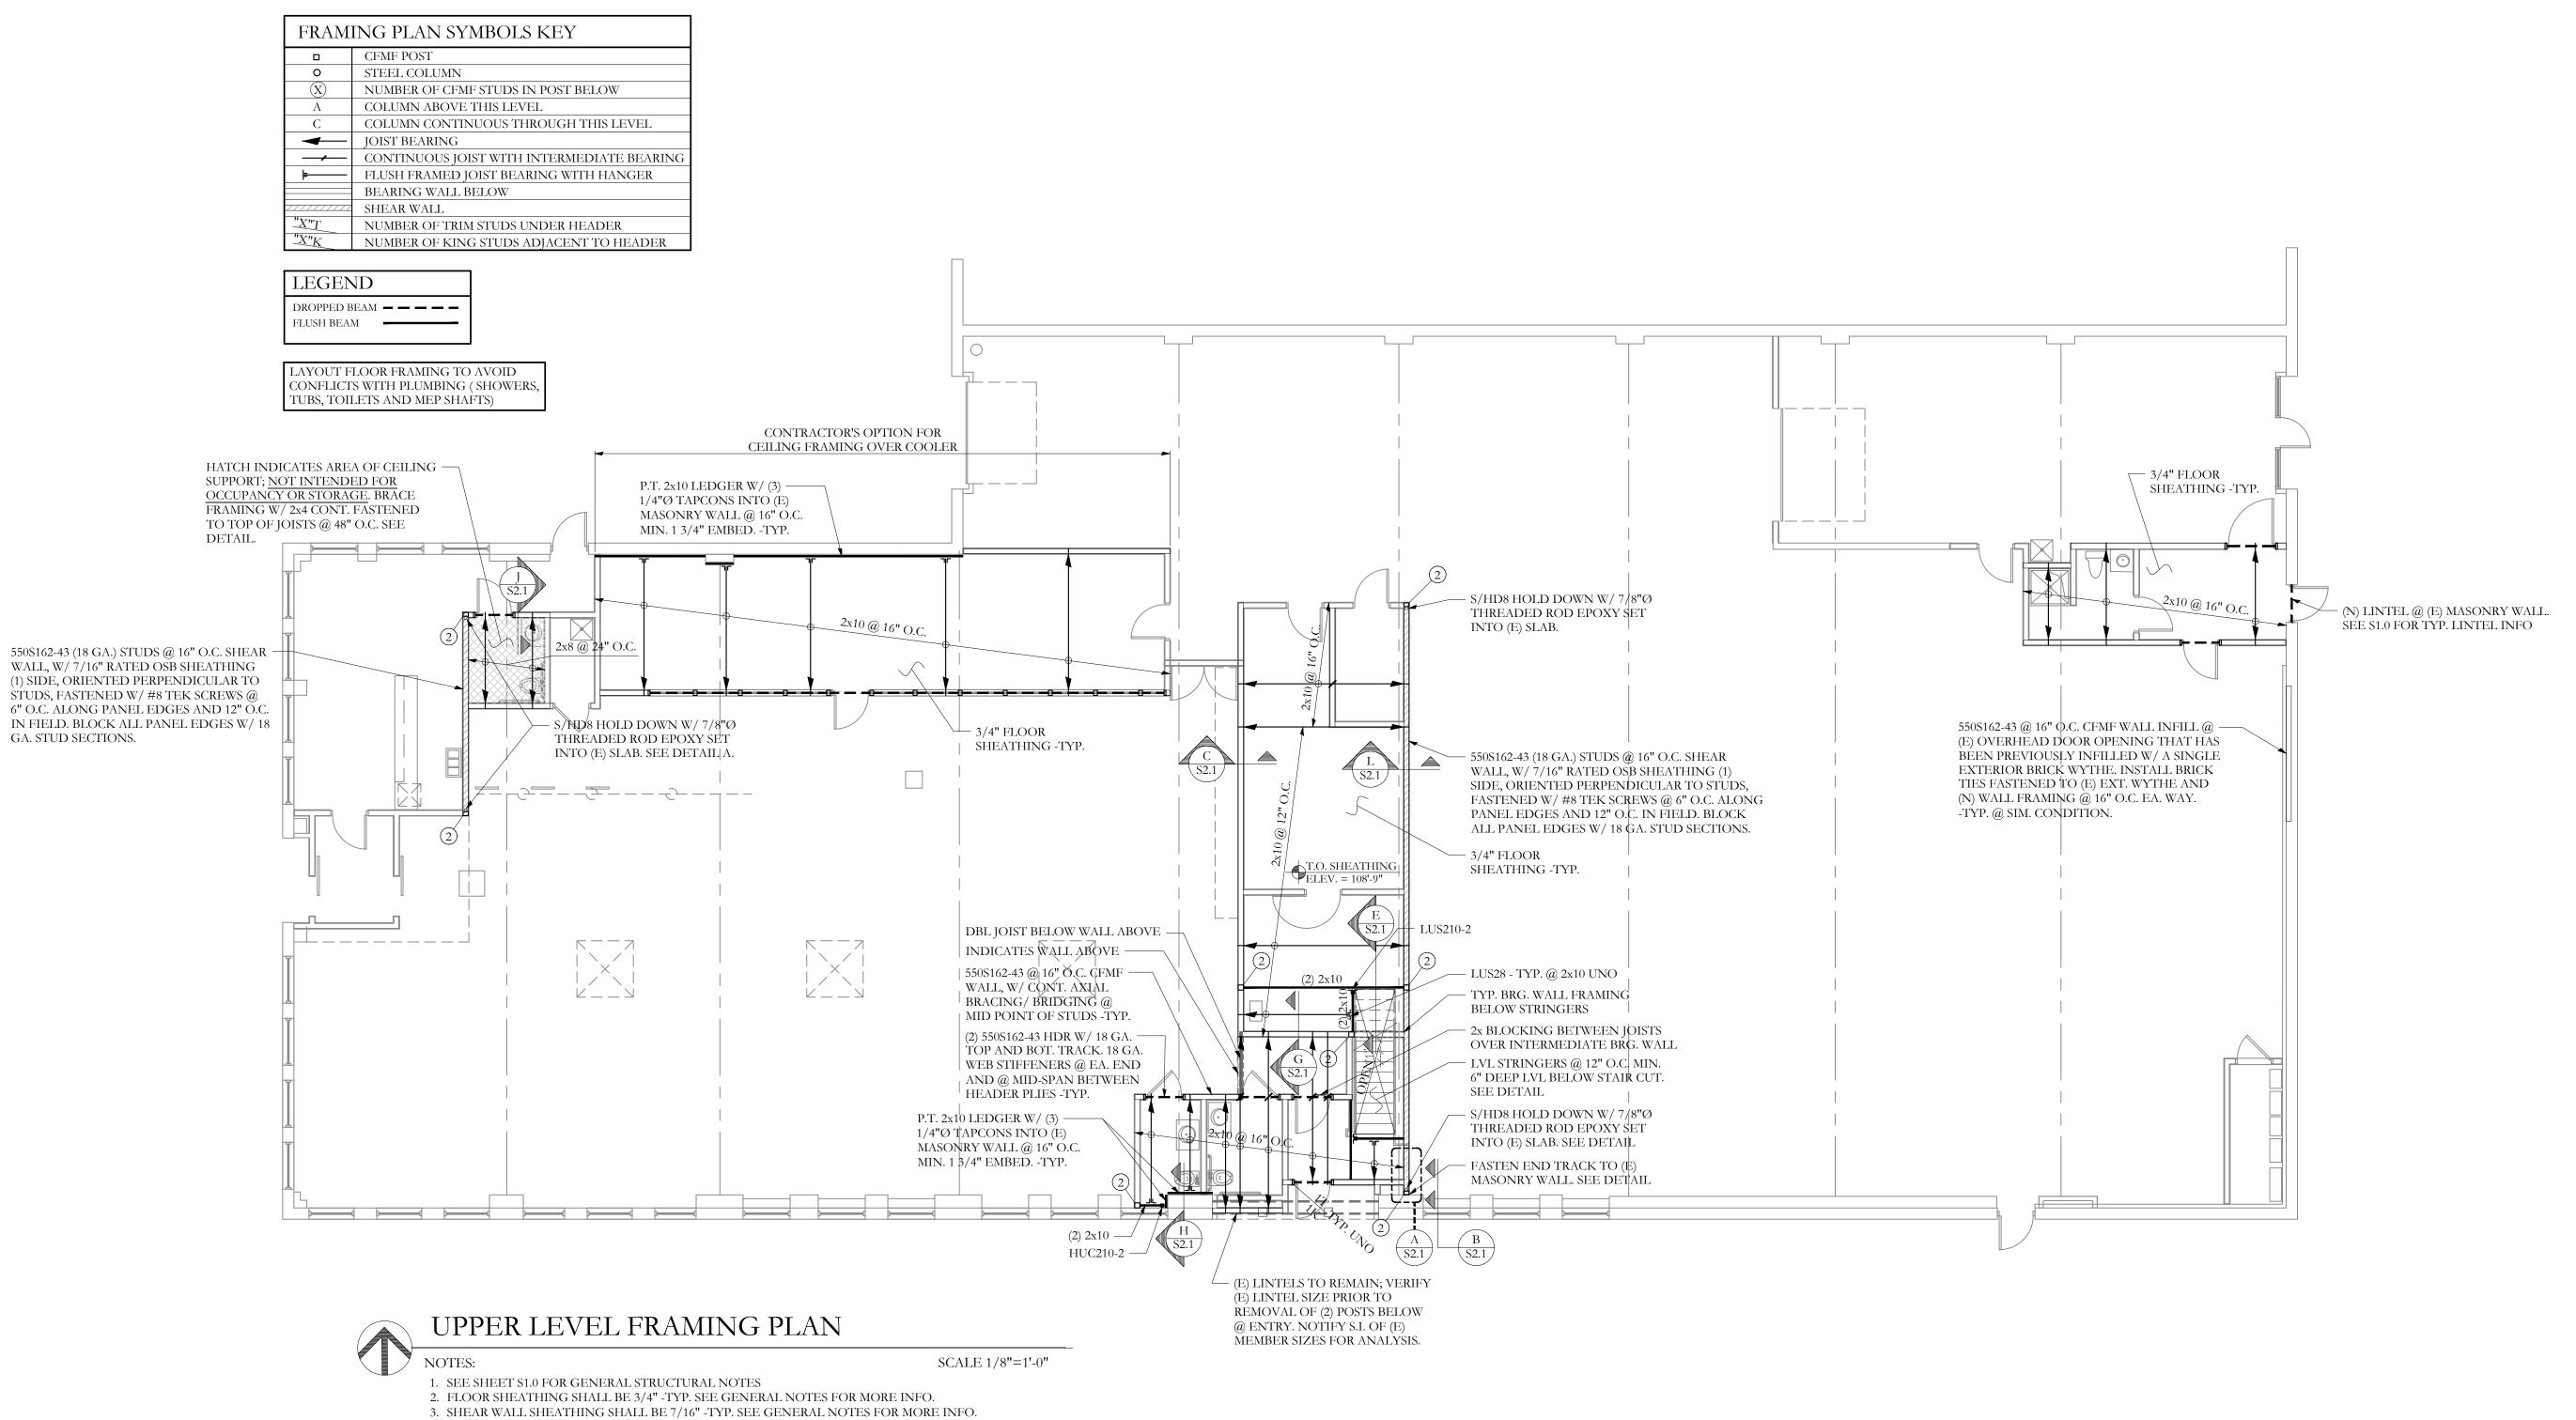

4. USE MIN. #10 SCREWS AT ALL CFMF CONNECTIONS -TYP. UNO