


ROOF MECHANICAL PLAN
SCALE: 1/8" = 1'-0"

- ① VENDOR DESIGNED REFRIGERATION EQUIPMENT NOT SHOWN
- ② STRUCTURAL SUPPORTS BY G.C REFER TO STRUCTURAL PLAN

01	ISSUED FOR REVIEW 08-02-17

AirTemp Inc.
20 Thomas Drive
Westbrook, Maine

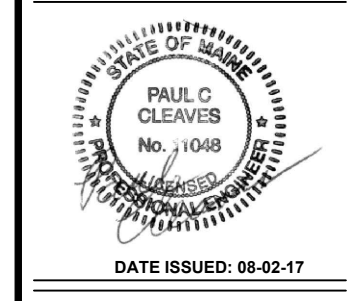

ALTA VISTA LLC
495 FOREST AVE
PORTLAND, MAINE

CLIENT	
DATE	
DRWN BY	BRL
CHKD BY	PCC
DATE	AUG. 02, 2017

SHEET TITLE
MECHANICAL ROOF PLAN

SCALE
1/8" = 1'

DRAWING
M-3