


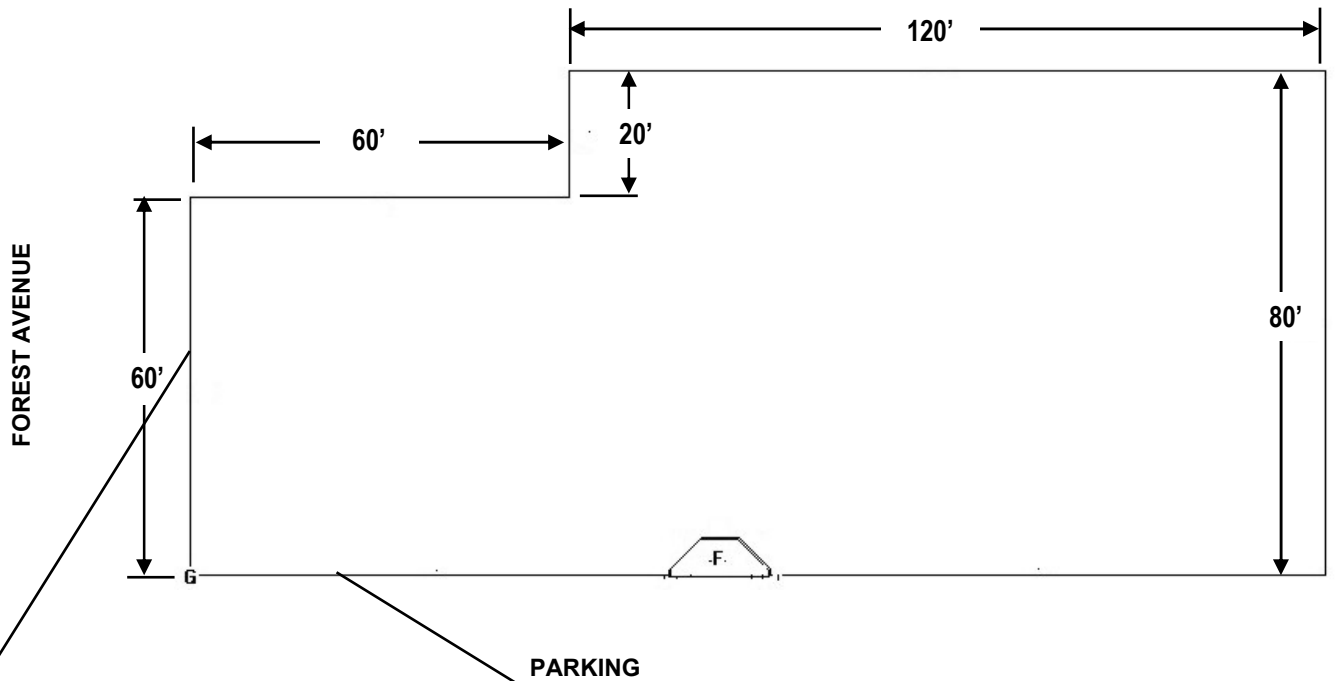

## EXISTING BUILDING FOOTPRINT



Hanging sign on bracket centered over front entrance  
 bracket projects 60" from building  
 sign panel measure 36" wide x 43" tall

3/8" thick 13" tall individual aluminum letters  
 attached directly into brick on side of building