


- NOTE:**
- SEE SHEET E-001 FOR LEGEND AND GENERAL NOTES.
 - ALL LIGHT FIXTURES AND EQUIPMENT REMOVED ARE TO BE STORED IN A SAFE LOCATION AND BE REUSED IN THE RENOVATION.


KEYED NOTE:
 ① *

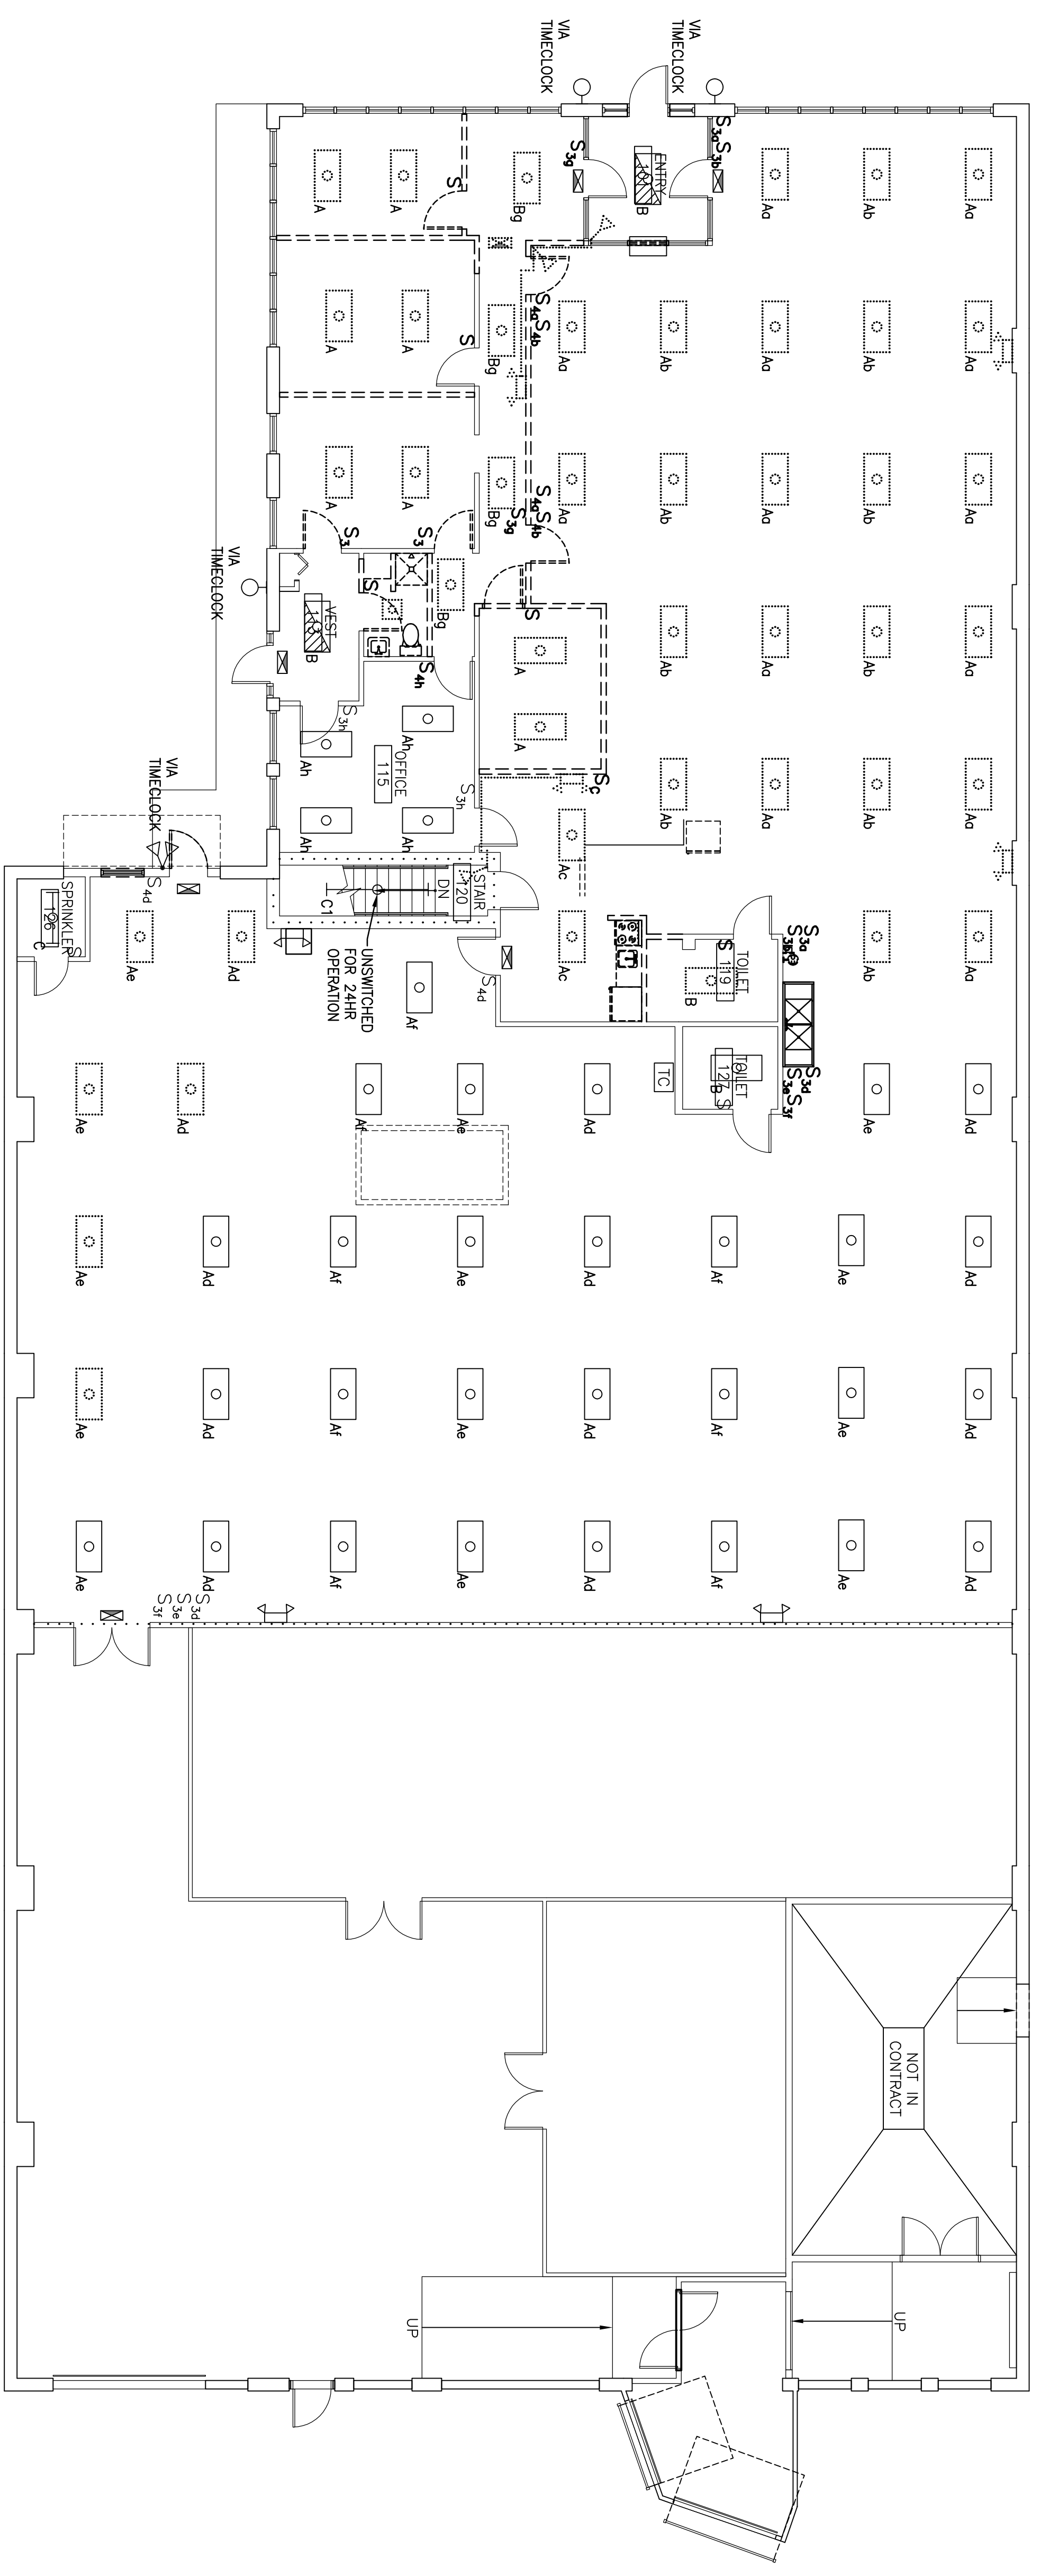

A1 FIRST FLOOR DEMOLITION PLAN

1/8"=1'-0"

144 Fore Street/P.O. Box 618
 Portland, Maine 04104
 tel. (207) 772-3846
 fax. (207) 772-1070
 www.smrting.com

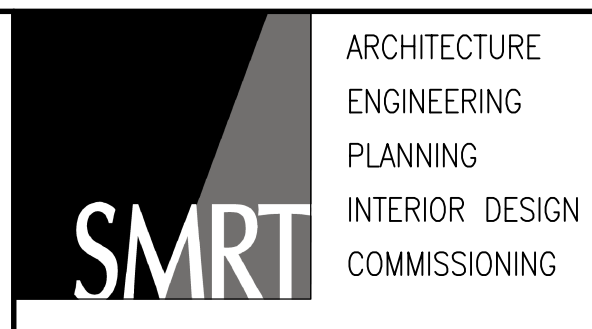

UNIVERSITY OF SOUTHERN MAINE
 RENOVATION 501 FOREST AVENUE
 PORTLAND, MAINE

ISSUED FOR DESIGN DEVELOPMENT
 4-12-10

CURRENT ISSUE STATUS:

REV	DESCRIPTION	DATE

SCALE: GRAPHIC SCALE: 0 1'
 PROJECT MANAGER: SLB
 I.C./DRAWN BY:
 A/E OF RECORD:
 CAD FILE:
 PROJECT NO.: 09149
 DATE:
 SHEET TITLE:

SHEET No.

© COPYRIGHT 2010 SMRT INC.