

UNIVERSITY OF SOUTHERN MAINE RENOVATION 501 FOREST AVENUE PORTLAND, MAINE

ABBREVIATIONS

AB	ANCHOR BOLT	LF	ANGLE: LENGTH
AC	AIR CONDITIONING CONDENSER UNIT	LN	LEFT LINOLEUM
ACPLAS	ACOUSTICAL PLASTER	LL	LIVE LOAD
ACT	ACOUSTIC CEILING TILE	LH	LONG LEG HORIZONTAL
AGF	AGGREGATE ABOVE FINISHED FLOOR	LTV	LONG LEG VERTICAL
AGG	AGGREGATE ABOVE FINISHED FLOOR	LP	LIGHTING PANEL: LIQUIFIED PROPANE
ALT	ALTERNATE	MAX	MAXIMUM
APPROX	APPROXIMATE	MBO	MARKER BOARD
ARCH	ARCHITECTURAL	MECH	MEDIUM DENSITY OVERLAY MECHANICAL
BOX	BOTTOM CHORD EXTENSION BOARD	MFR	MANUFACTURER
BD	BOTTOM BOARD	MIS	MINIMUM
BLDG	BUILDING	MISCL	MISCELLANEOUS
BLDG	BUILDING	MO	MOISTURE-RESISTANT MAKE-UP AIR
BLDG	BUILDING	MUA	MAKE-UP AIR
BOF	BOTTOM OF FOOTING	N	NOSING
BOS	BOTTOM OF STEEL	NCB	NEW CATCH BASIN
BOT	BOTTOM	NDMH	NEW DRAIN MANHOLE
BRDG	BRIDGING	NFM	NEW FORCE MAIN
BRG	BOTH SIDES	NG	NEW IN CONTRACT
BSE	BLOCK SHELF ELEVATION	NSD	NEW STORM DRAIN LINE
BS	BOTTOM	NSS	NEW SANITARY SEWER LINE
BS	BOTTOM	NW	NEW WATER LINE
BS	BOTTOM	OC	ON CENTER
BS	BOTTOM	OH	OVERHEAD
BS	BOTTOM	PA	PUBLIC ADDRESS
BS	BOTTOM	PAF	POWDER-ACTUATED FASTENER
BS	BOTTOM	PDU	POOL DEHUMIDIFICATION UNIT
BS	BOTTOM	PL	PLATE: PROPERTY LINE
BS	BOTTOM	PLM	PLASTIC LAMINATE
BS	BOTTOM	PP	POUND PER LINEAR FOOT
BS	BOTTOM	PSF	POUNDS PER SQUARE FOOT
BS	BOTTOM	PSI	POUNDS PER SQUARE INCH
BS	BOTTOM	PT	PRESSURE-TREATED
BS	BOTTOM	PVM	POLYVINYL CHLORIDE PAVEMENT
BS	BOTTOM	R	RISER: RADIUS
BS	BOTTOM	RD	RESILIENT BASE
BS	BOTTOM	RD	ROOF DRAIN
BS	BOTTOM	RE	REINFORCED
BS	BOTTOM	REIN	REINFORCED
BS	BOTTOM	RT	RIGHT
BS	BOTTOM	RO	ROUGH OPENING
BS	BOTTOM	ROW	ROUGH OPENING
BS	BOTTOM	RTU	ROOFTOP UNIT (HVAC)
BS	BOTTOM	SACT	SUSPENDED ACOUSTIC CEILING
BS	BOTTOM	SC	SOLID CORE
BS	BOTTOM	SIT	SQUARE FOOT: SUPPLY FAN
BS	BOTTOM	SK	SHEAR
BS	BOTTOM	SK	SHEAR KEY
BS	BOTTOM	SN	SANITARY NAPKIN (DISPENSER)
BS	BOTTOM	SS	SPECIAL
BS	BOTTOM	SSA	STAINLESS STEEL
BS	BOTTOM	STA	STATION
BS	BOTTOM	STRUC	STRUCTURAL
BS	BOTTOM	T	TREAD
BS	BOTTOM	T&B	TACKBOARD TOP AND BOTTOM
BS	BOTTOM	TBM	TEMPORARY BENCHMARK
BS	BOTTOM	T	TOP
BS	BOTTOM	TO	TOP OF CONCRETE
BS	BOTTOM	TOC	TOP OF CONCRETE
BS	BOTTOM	TOM	TOP OF FOOTING
BS	BOTTOM	TOM	TOP OF MASONRY
BS	BOTTOM	TOS	TOP OF PIER
BS	BOTTOM	TOW	TOP OF STEEL: TOP OF SLAB
BS	BOTTOM	TOW	TOP OF WALL
BS	BOTTOM	TP	TOILET PAPER (DISPENSER): TEST PIT
BS	BOTTOM	TS	TUBE STEEL
BS	BOTTOM	TYP	TYPICAL
BS	BOTTOM	UH	UNIT HEATER
BS	BOTTOM	UNO	UNLESS NOTED OTHERWISE
BS	BOTTOM	V	VENT PIPE: VERTICAL
BS	BOTTOM	V	VENT PIPE: VERTICAL
BS	BOTTOM	VCT	VENT THROUGH THE ROOF
BS	BOTTOM	VP	VENT THROUGH THE ROOF
BS	BOTTOM	VTR	VENT THROUGH THE ROOF
BS	BOTTOM	W	WITH
BS	BOTTOM	W/C	WATER CLOSER
BS	BOTTOM	WF	WIDE FLANGE
BS	BOTTOM	WH	WATER HEATER
BS	BOTTOM	W/O	WITHOUT
BS	BOTTOM	WS	WORKING POINT
BS	BOTTOM	WSP	WEB STIFFENER
BS	BOTTOM	WVF	WELODED WIRE FABRIC
BS	BOTTOM	WVF	WELODED WIRE FABRIC

DRAWING LIST

GENERAL	ELECTRICAL
GI001 GENERAL INFORMATION	E-001 LEGEND AND GENERAL NOTES
ARCHITECTURAL	ED101 FIRST FLOOR POWER DEMOLITION PLAN
AD101 FIRST FLOOR DEMOLITION PLAN	ED102 FIRST FLOOR LIGHTING DEMOLITION PLAN
AD111 FIRST FLOOR REFLECTED CEILING DEMOLITION PLAN	EP101 FIRST FLOOR POWER PLAN
AE101 FIRST FLOOR PLAN	EP601 PANEL SCHEDULES
AE111 FIRST FLOOR REFLECTED CEILING PLAN	EL101 FIRST FLOOR LIGHTING PLAN
AE501 SECTIONS, ELEVATIONS & DETAILS	EY101 FIRST FLOOR SYSTEM PLAN
AE601 ROOM FINISH & DOOR SCHEDULES	
Q0101 FIRST FLOOR EQUIPMENT PLAN	
MECHANICAL	
M-001 LEGEND AND ABBREVIATIONS	
MD101 FIRST FLOOR DEMOLITION PLAN	
MH101 FIRST FLOOR PLAN	
M-501 DETAILS	
PLUMBING	
P-001 LEGEND AND ABBREVIATIONS	
PL101 PLUMBING PLANS	
PL601 SCHEDULES	

PARTITION LEGEND

<p>1 PARTITION: 3-5/8" METAL STUDS @ 16" O.C. TO UNDERSIDE OF GWB @ BOTTOM TRUSS CHORD OR TO DECK (10'-9"+). (1) LAYER 5/8" GWB FULL HEIGHT EACH SIDE.</p>	
<p>2 PARTITION: 3-5/8" METAL STUDS @ 16" O.C. TO UNDERSIDE OF EXISTING CEILING GRID. (1) LAYER 5/8" GWB EACH SIDE.</p>	
<p>3 PARTITION: 3-5/8" METAL STUDS @ 16" O.C. TO UNDERSIDE OF GWB @ BOTTOM TRUSS CHORD OR TO DECK (10'-9"+). GWB FULL HEIGHT EACH SIDE.</p>	
<p>4 PARTITION: REFINISH EXISTING PARTITION: INSTALL ACOUSTIC INSULATION AND (1) LAYER 5/8" GWB EACH SIDE OF EXISTING METAL STUDS TO UNDERSIDE OF EXISTING CEILING GRID.</p>	

SYMBOL LEGEND

	BUILDING SECTION
	WALL SECTION
	DETAIL
	EXTERIOR ELEVATION
	INTERIOR ELEVATION
	LEVEL LINE
	CIRCLE NOTE
	WINDOW TAG
	PARTITION TAG
	DOOR TAG
	ROOM NAME
	ROOM NUMBER
	COLUMN BUBBLE AND BACKER ROD & SEALANT
	1 HOUR RATING
	2 HOUR RATING



GENERAL NOTES:

- FIELD VERIFY ALL DIMENSIONS AND LAYOUT PRIOR TO PROCEEDING WITH WORK. NOTIFY ARCHITECT IN WRITING OF ANY DISCREPANCIES OR INCONSISTENCIES. FAILURE TO REPORT ANY DISCREPANCIES WITHIN THESE CONSTRUCTION DOCUMENTS TO THE ARCHITECT WILL NOT BE GROUNDS FOR ADDITIONAL COST OR CHANGE ORDERS.
- CONTRACTOR SHALL BE RESPONSIBLE FOR PROVIDING ALL MATERIALS (UNLESS NOTED OTHERWISE), AND WORKMANSHIP IN ACCORDANCE WITH FEDERAL, STATE, CITY AND LOCAL BUILDING CODES AND THEIR REQUIREMENTS.
- CONTRACTOR TO CONFIRM EXISTING WALL RATINGS.
- CONTRACTOR AND ALL TRADES SHALL NOTE REQUIREMENTS OF "GENERAL NOTES" ON ALL SHEETS.
- EACH TRADE TO PROVIDE SMOKE OR FIRE SEALANT AT PENETRATIONS AS REQUIRED FOR WALL TYPE. ALL SEALANT, FIRE STOPPING, AND SMOKE STOPPING ASSEMBLIES SHALL BE U.L. RATED.
- DIMENSIONS ARE FACE OF CONCRETE, FACE OF MASONRY, FACE OF EXISTING PARTITION AND CENTERLINE OF STUD PARTITIONS, UNLESS INDICATED OTHERWISE.
- REFER TO ALL CONSTRUCTION DOCUMENTS FOR REQUIREMENTS WHICH MAY AFFECT THE WORK IN ANOTHER DISCIPLINE AND COORDINATE WORK.
- SEE THIS SHEET FOR TYPICAL MOUNTING HEIGHTS OF PLUMBING FIXTURES, BATHROOM ACCESSORIES AND MISC. ITEMS.
- REFER TO DETAILS FOR ADDITIONAL DIMENSIONAL INFORMATION.
- DOOR JAMBS SHALL BE LOCATED 6" FROM CORNER IN STUD PARTITIONS AND 8" FROM CORNER IN MASONRY PARTITIONS, UNLESS INDICATED OTHERWISE.
- PROVIDE BLOCKING IN WALLS AS NECESSARY WHERE CASEWORK, SHELVES, HANDRAILS, AND MISC. EQUIPMENT ARE LOCATED.
- PATCH ALL HOLES, WALLS AND CRACKS IN ROOMS TO RECEIVE NEW PAINT.
- ANY EXISTING WALLS THAT ARE FOUND TO BE UNBRACED OR DO NOT EXTEND TO BOTTOM OF DECK/SLAB SHOULD BE BRACED BACK TO STRUCTURE. WHEN PRIVATE IS AN ISSUE EXTEND WALL TO BOTTOM OF DECK/SLAB.
- DO NOT SCALE DRAWINGS.
- "PROVIDE" MEANS "FURNISH AND INSTALL".

PARTITION NOTES:

- PARTITION TYPE DRAWINGS ARE GRAPHIC REPRESENTATION ONLY, THEY ARE NOT TO SCALE TYPICAL.
- ALL BATT INSULATION IS TO BE FULL THICKNESS AND FULL HEIGHT UNLESS NOTED OTHERWISE.
- MOISTURE RESISTANT GWB ON TAGGED SIDE ONLY.
- 5/8" GWB BEYOND TAGGED SIDE ONLY.

144 Fore Street/P.O. Box 618
Portland, Maine 04104
tel. (207) 772-3846
fax. (207) 772-1070
www.smrting.com

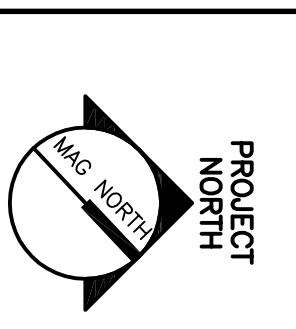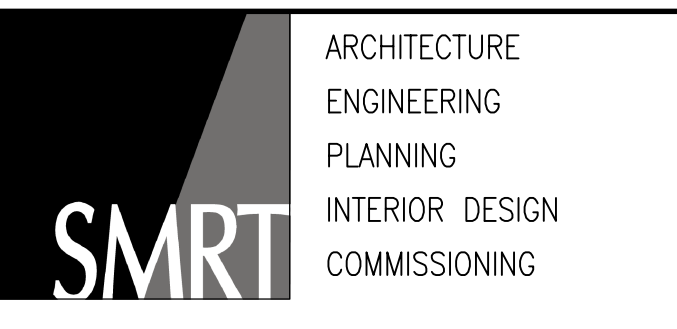

UNIVERSITY OF SOUTHERN MAINE
RENOVATION 501 FOREST AVENUE
PORTLAND, MAINE
ISSUED FOR DESIGN DEVELOPMENT
4-12-10

AS NOTED	AS NOTED
PROJECT MANAGER: SLB	PROJECT MANAGER: SLB
ARCHITECT: CEB	ARCHITECT: CEB
DATE OF RECORD: SIB	DATE OF RECORD: SIB
CAD FILE: G1001-09148	CAD FILE: G1001-09148
PROJECT NO: 09148	PROJECT NO: 09148
DATE: 09/14/08	DATE: 09/14/08
SHEET TITLE: GENERAL INFORMATION	SHEET TITLE: GENERAL INFORMATION
SHEET NO: G1001	SHEET NO: G1001