


NOTES:

1. ALL NEW DOORS SHALL BE WOOD 2-, 4- OR 5-PANEL DOORS.

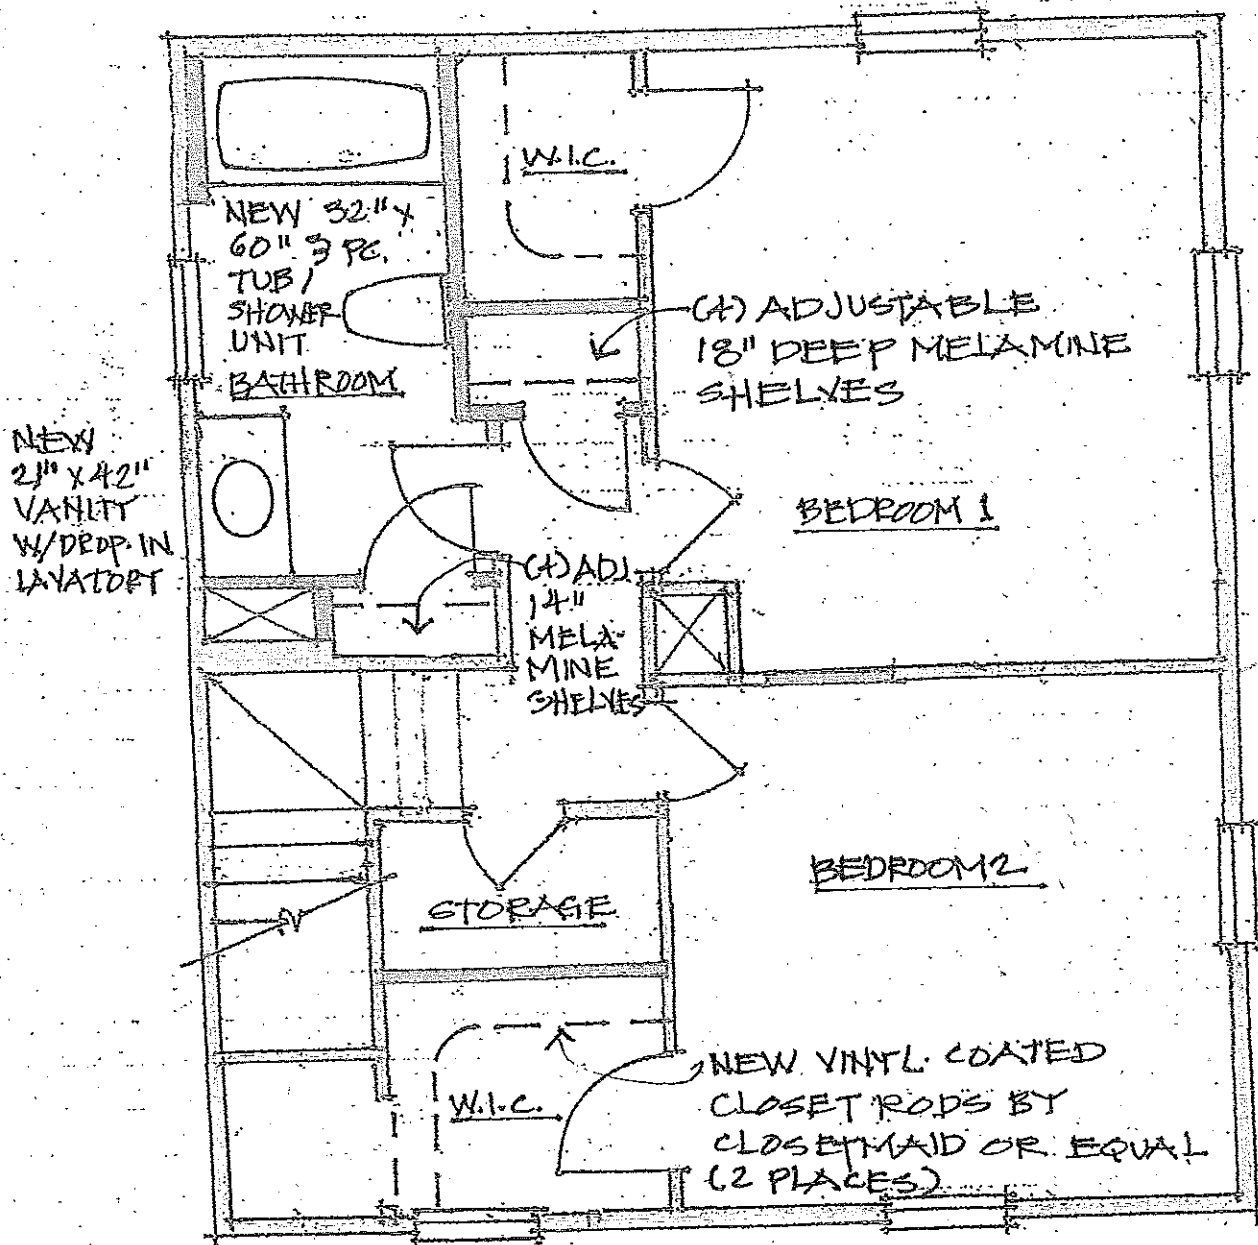

SECOND FLOOR
REFERENCE PLAN