


88 CODMAN ST DECK REPAIR
FRAMING PLAN

MIKE MONSELL
518-1004

FRAMING 2x8 PT 16 O.C.
ALL JOIST CONNECTED TO LEDGE & RIM W/ JOIST HANGERS
FRONT RIM JOIST DOUBLED UP 2x8 PT

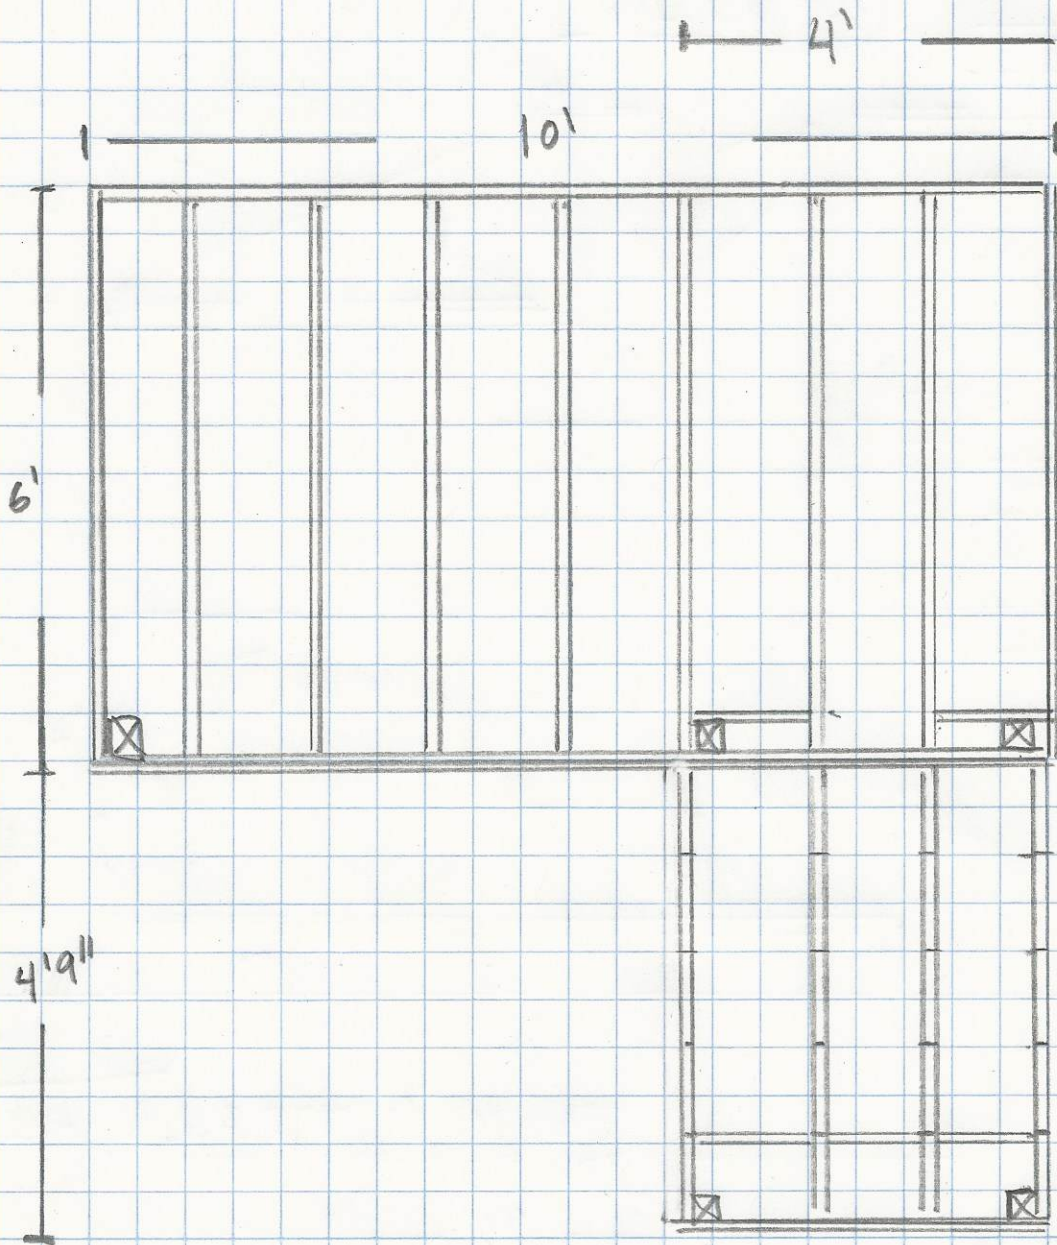

$\frac{1}{2}'' = 1 \text{ Foot}$
PAGE 1 of 4