
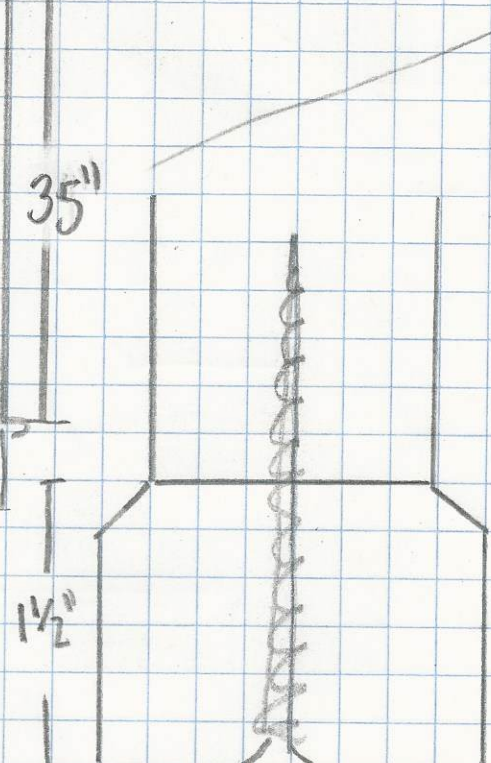
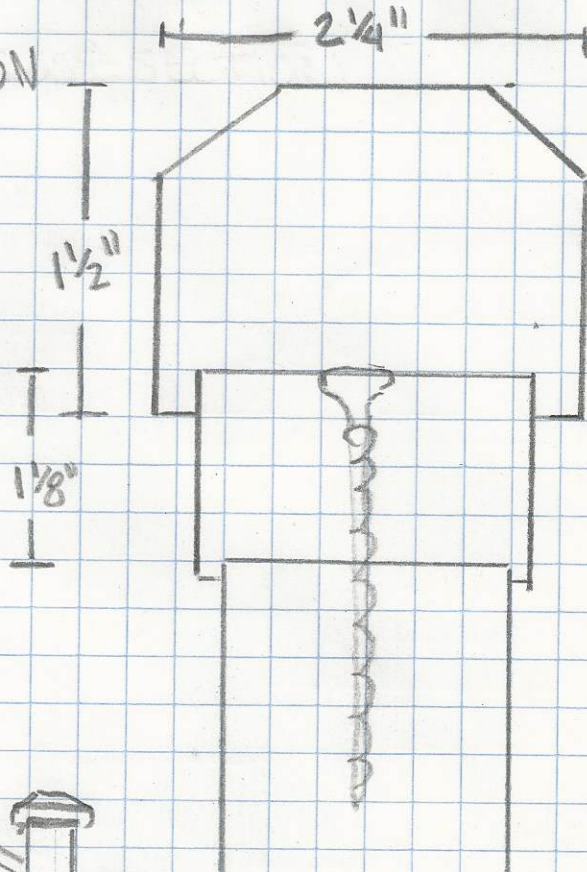


88 CODMAN ST DECK REPAIR

MIKE MONSELL  
518-1004

STAIR RAIL CROSS SECTION

Top of Rail 35" From Front  
OF TREAD  
Ballisters 5" O.C.

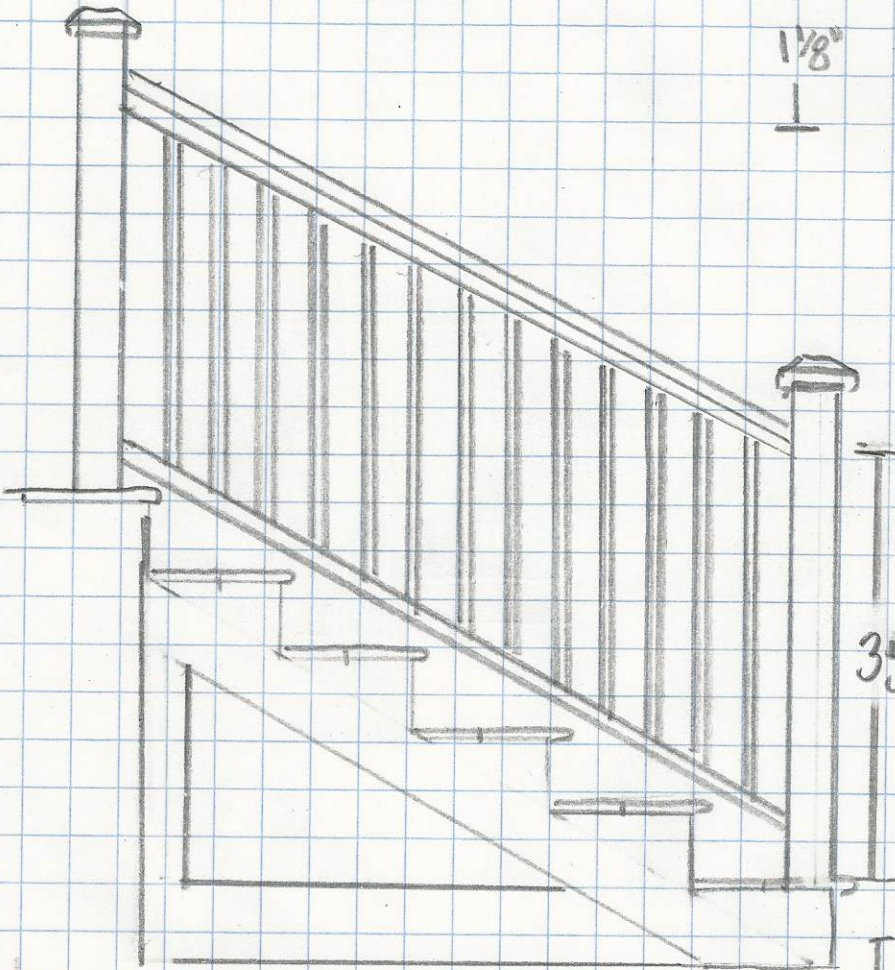

TO SCALE

STAIR RAIL  
CROSS SECTION

SCALE 3/4" = 1 FOOT  
PAGE 3 of 4