


3 Tracy Lane, Hudson, NH 03051
Toll Free: (888) 85-SHEDS
Tel: (603) 883-1362 | Fax: (603) 882-9566
www.reedsferry.com

CUSTOMER NAME Bernard Gordon

ORDER DATE 9/2/16 SALES ORDER # 15389

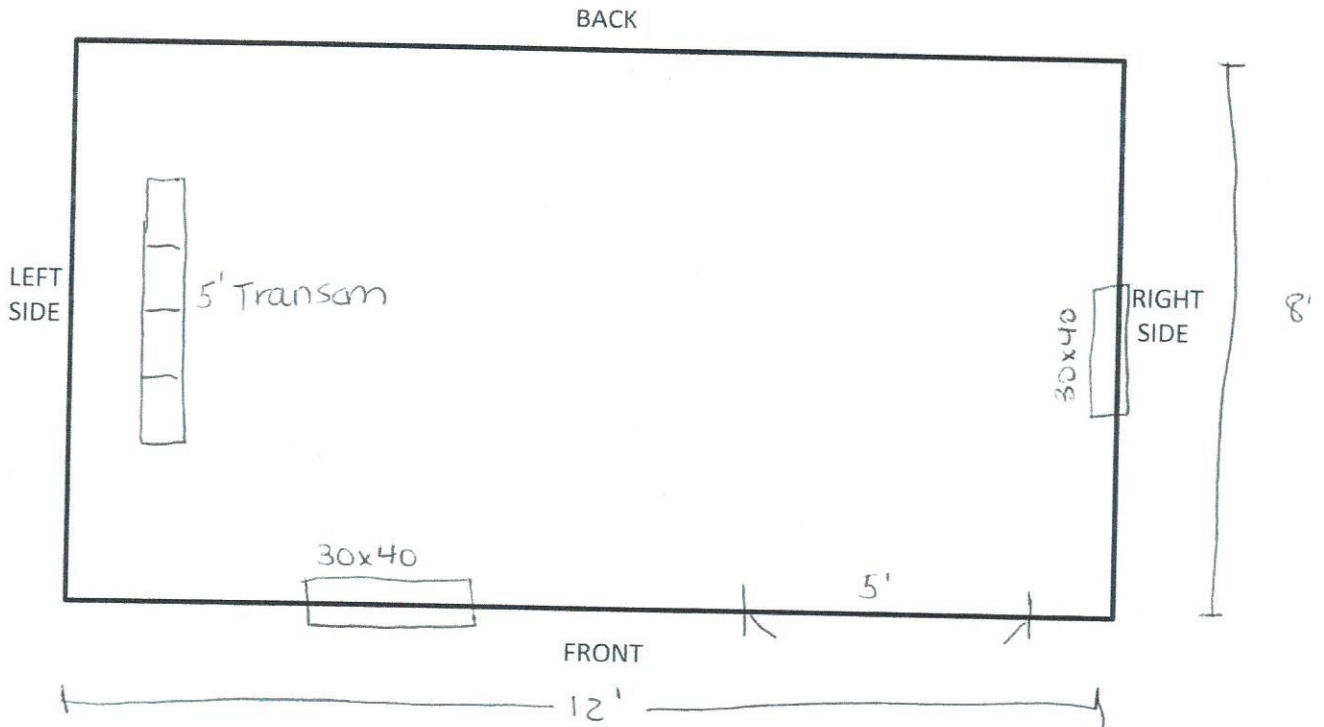

SKETCH IN THE APPROPRIATE SYMBOLS



WINDOW



SINGLE DOOR




DOUBLE DOOR

NOTES


Height from bottom of floor to peak of roof = 10' 3"

Victorian Cottage

Price List & Options
(/standard-victorian-cottage-price-list)

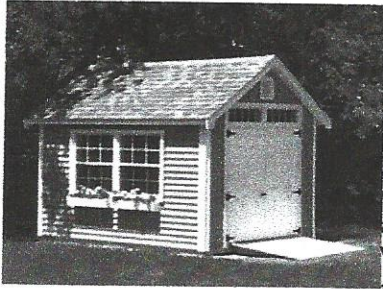

The Victorian Cottage combines attractive architectural details with utility and function. The Victorian Cottage has a steep roof pitch which maximizes overhead space. It features extended roof eave overhangs that create appealing shadow lines and provide added protection from the elements. The Victorian Cottage has a 5-foot double door on the gable end, larger windows with added window trim, cottage style roof vents and an attractive transom window above the double-door.

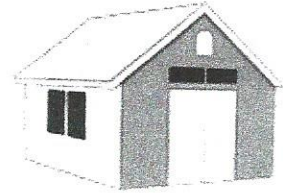

Victorian Cottage
available in
sizes ranging from 8'x10'
to 14'x24'

SIZE = 8' x 12' x 10' 3"
(w) (l) (h)