

WALL BRACKET

MODEL	DESCRIPTION	WT.LBS.
WBB300	WALL BRACKET	11
WBB300SS	WALL BRACKET	14
WBB500	WALL BRACKET	14

Sliding cross bar gives this bracket an exceptional equipment width range. Available in a stainless steel version. Includes level for convenience.

Finish:


- WBB300 - Powdercoat
- WBB300SS - Stainless
- WBB500 - Powdercoat

Min/Max mounting width: 3" - 30"

Min/Max mounting depth: 10 1/2" - 16"

Max load capacity:

- WBB300/WBB300SS - 300 lbs
- WBB500 - 500 lbs

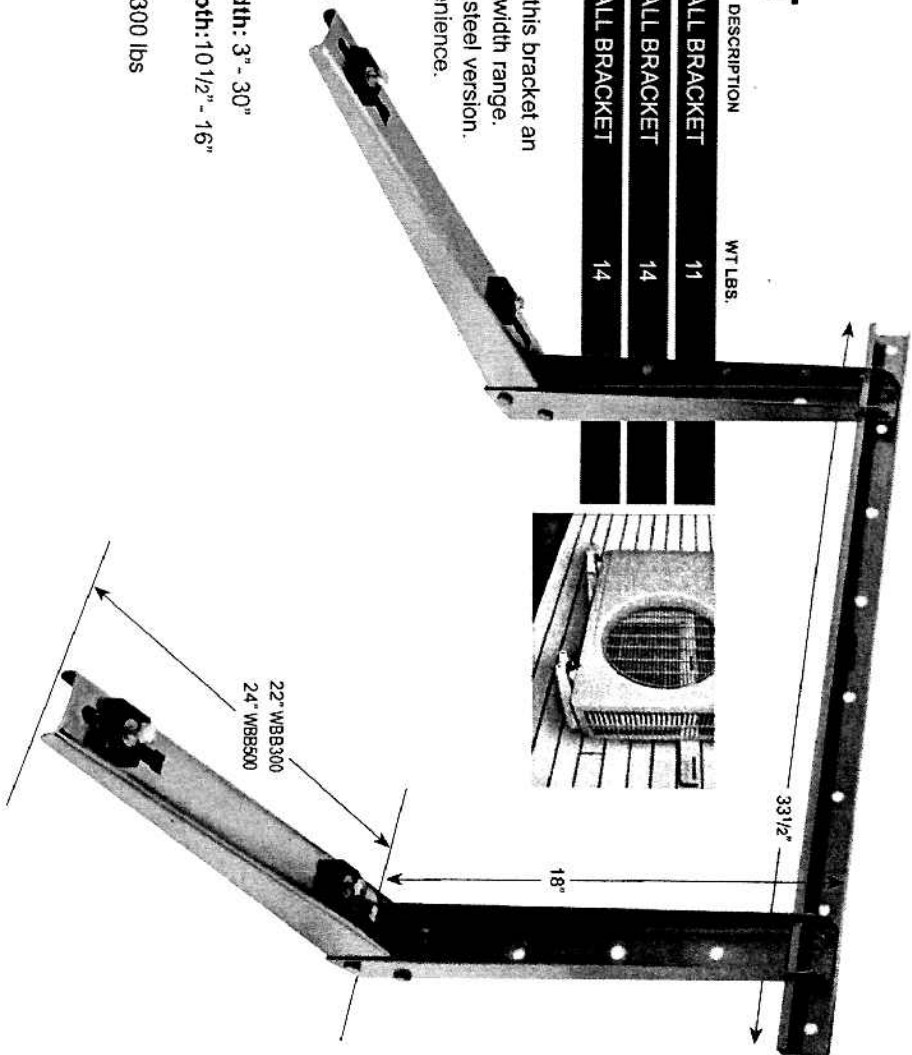

http://airtec.rechnerseel.com/PDF/LIT/WBB300SS_Sheet.pdf