

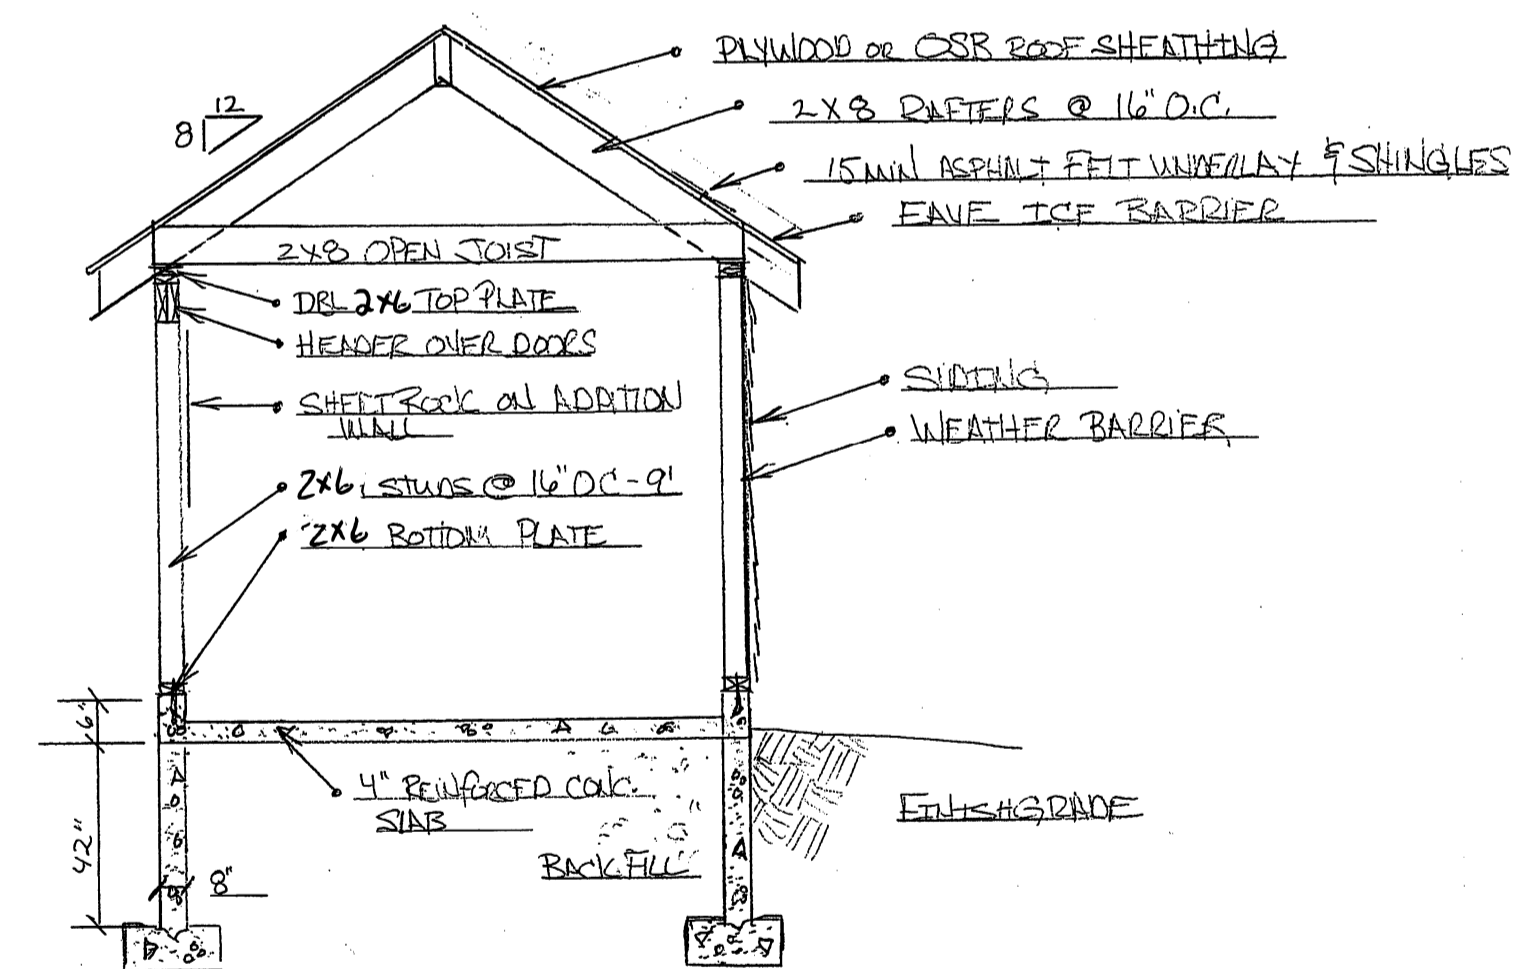


FIRST FLOOR PLAN

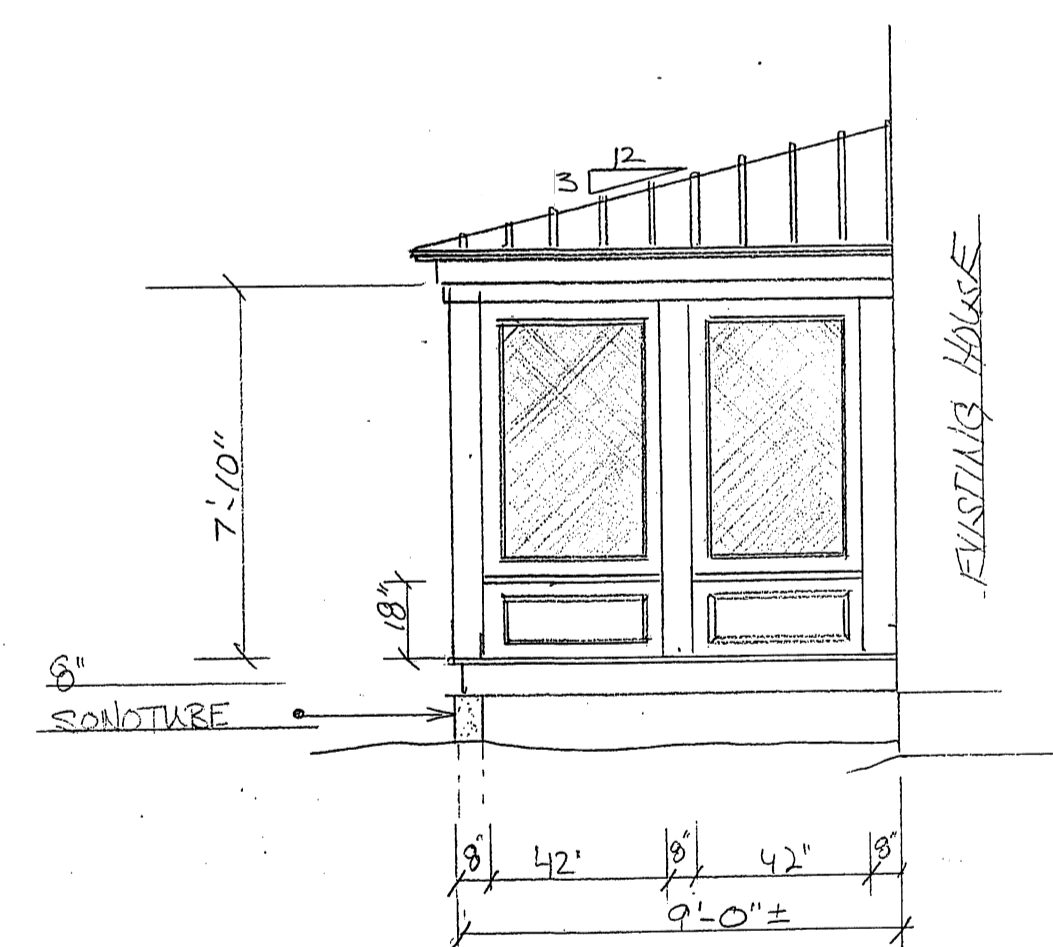

GARAGE SECTION

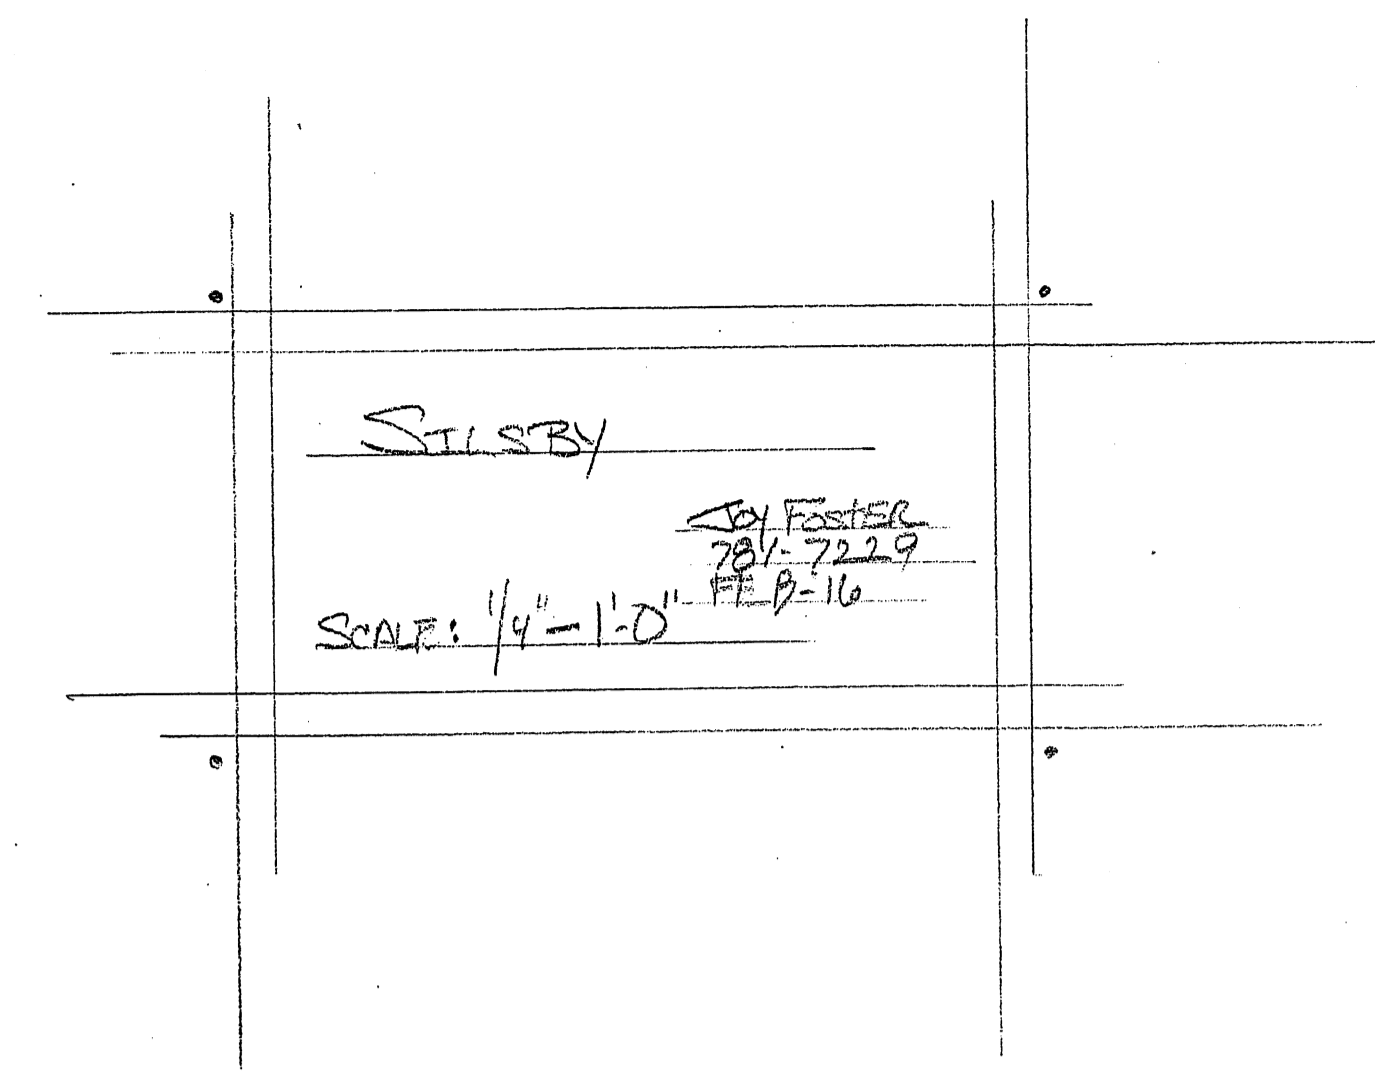

SCREEN PORCH