



30 ROOF EAVE & DOOR FRAME DETAIL
1 1/2" = 1'-0"

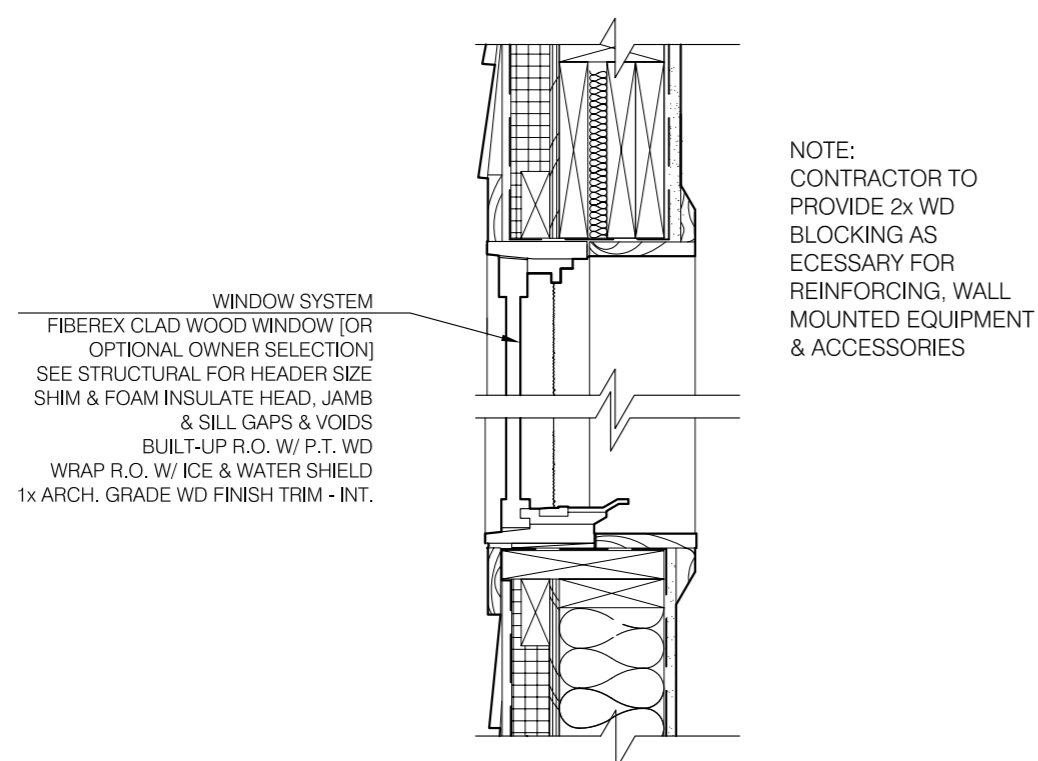

20 WINDOW SECTION
1 1/2" = 1'-0"

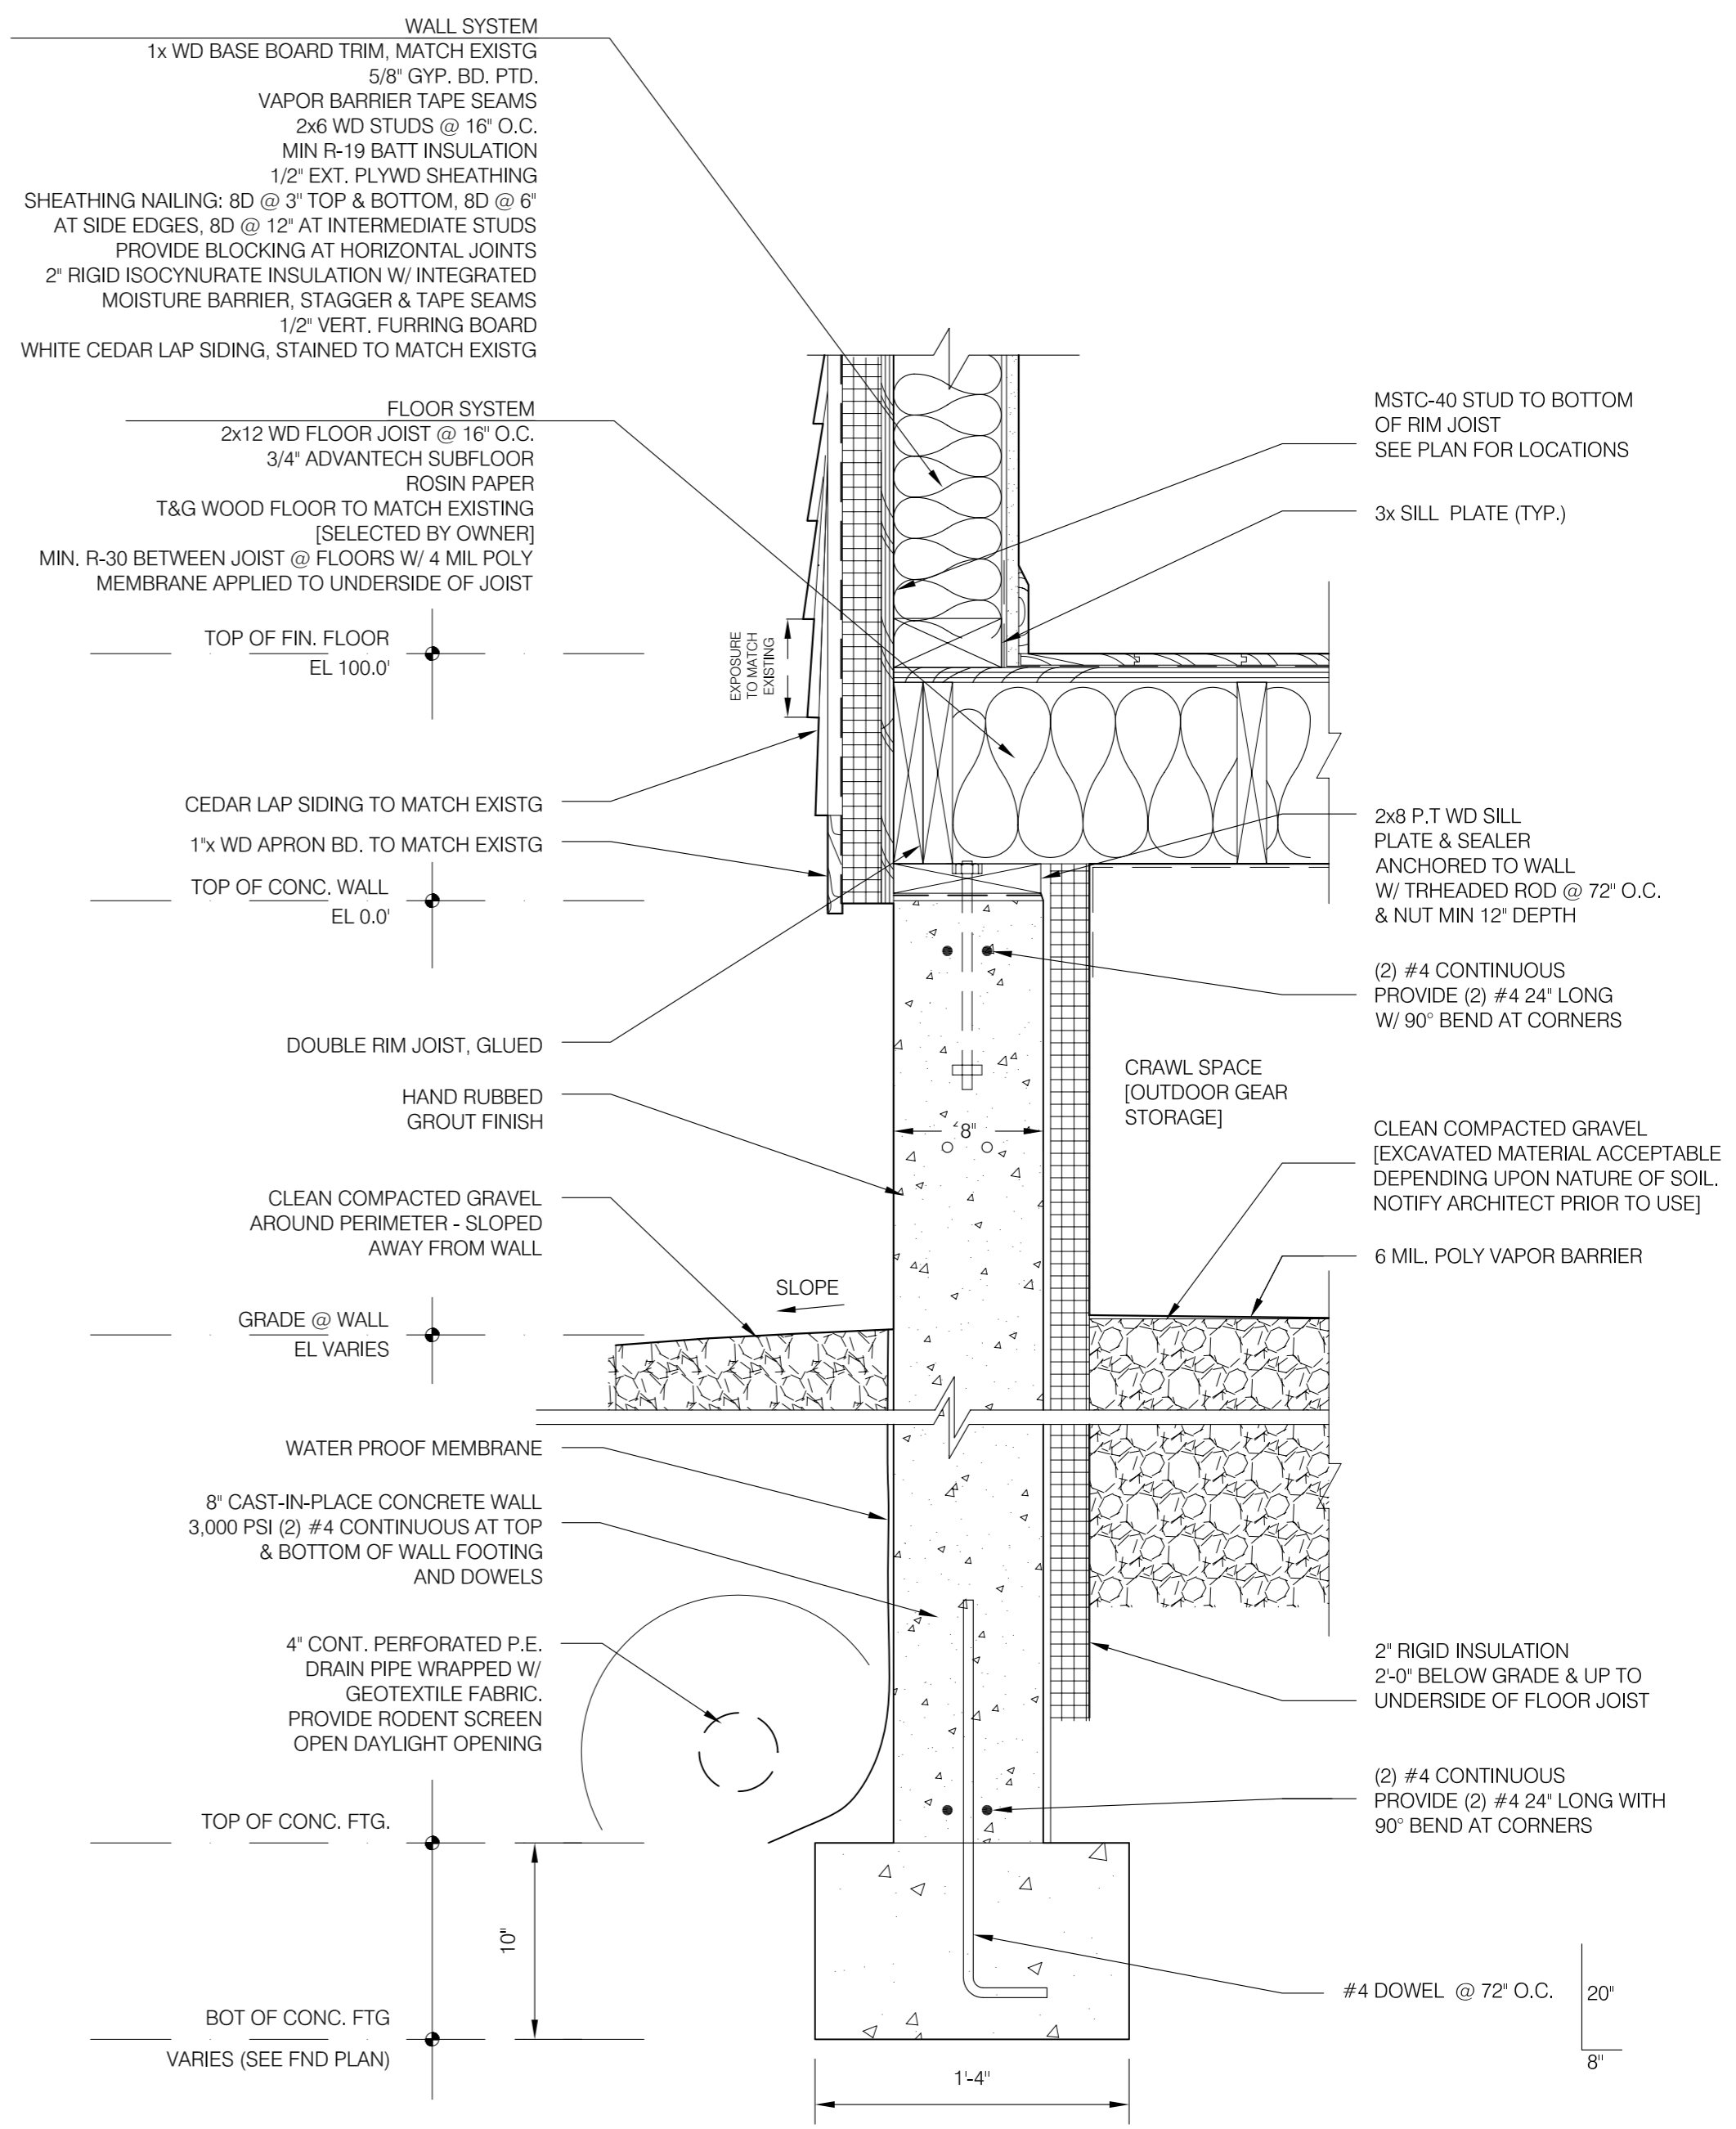

10 FOUNDATION WALL SECTION
1 1/2" = 1'-0"

ARCADIA
designworks LLC
199 prospect street, suite A
portland, maine 04103
tele: 207.347.5252
207.749.9306
ideate@arcadiadesignworks.com

ENGINEER:
ANDREW JACKSON, P.E.
JACKSON ENGINEERING
11 LUTHER STREET
PEAKS ISLAND, MAINE 04108
207-899-1960
JXNENGINEERING.COM

PROJECT: **MICHAELSON RESIDENCE**
59 CODMAN STREET, PORTLAND, MAINE
PHASE: PRICING
PRINTED: FEBRUARY 2014
FOR CONSTRUCTION

TITLE: **WALL SECTIONS**
SHEET: **A-40**
PN: 201402