


1 CROSS SECTION @ CAR PORT  
A4 1/2"=1'-0"

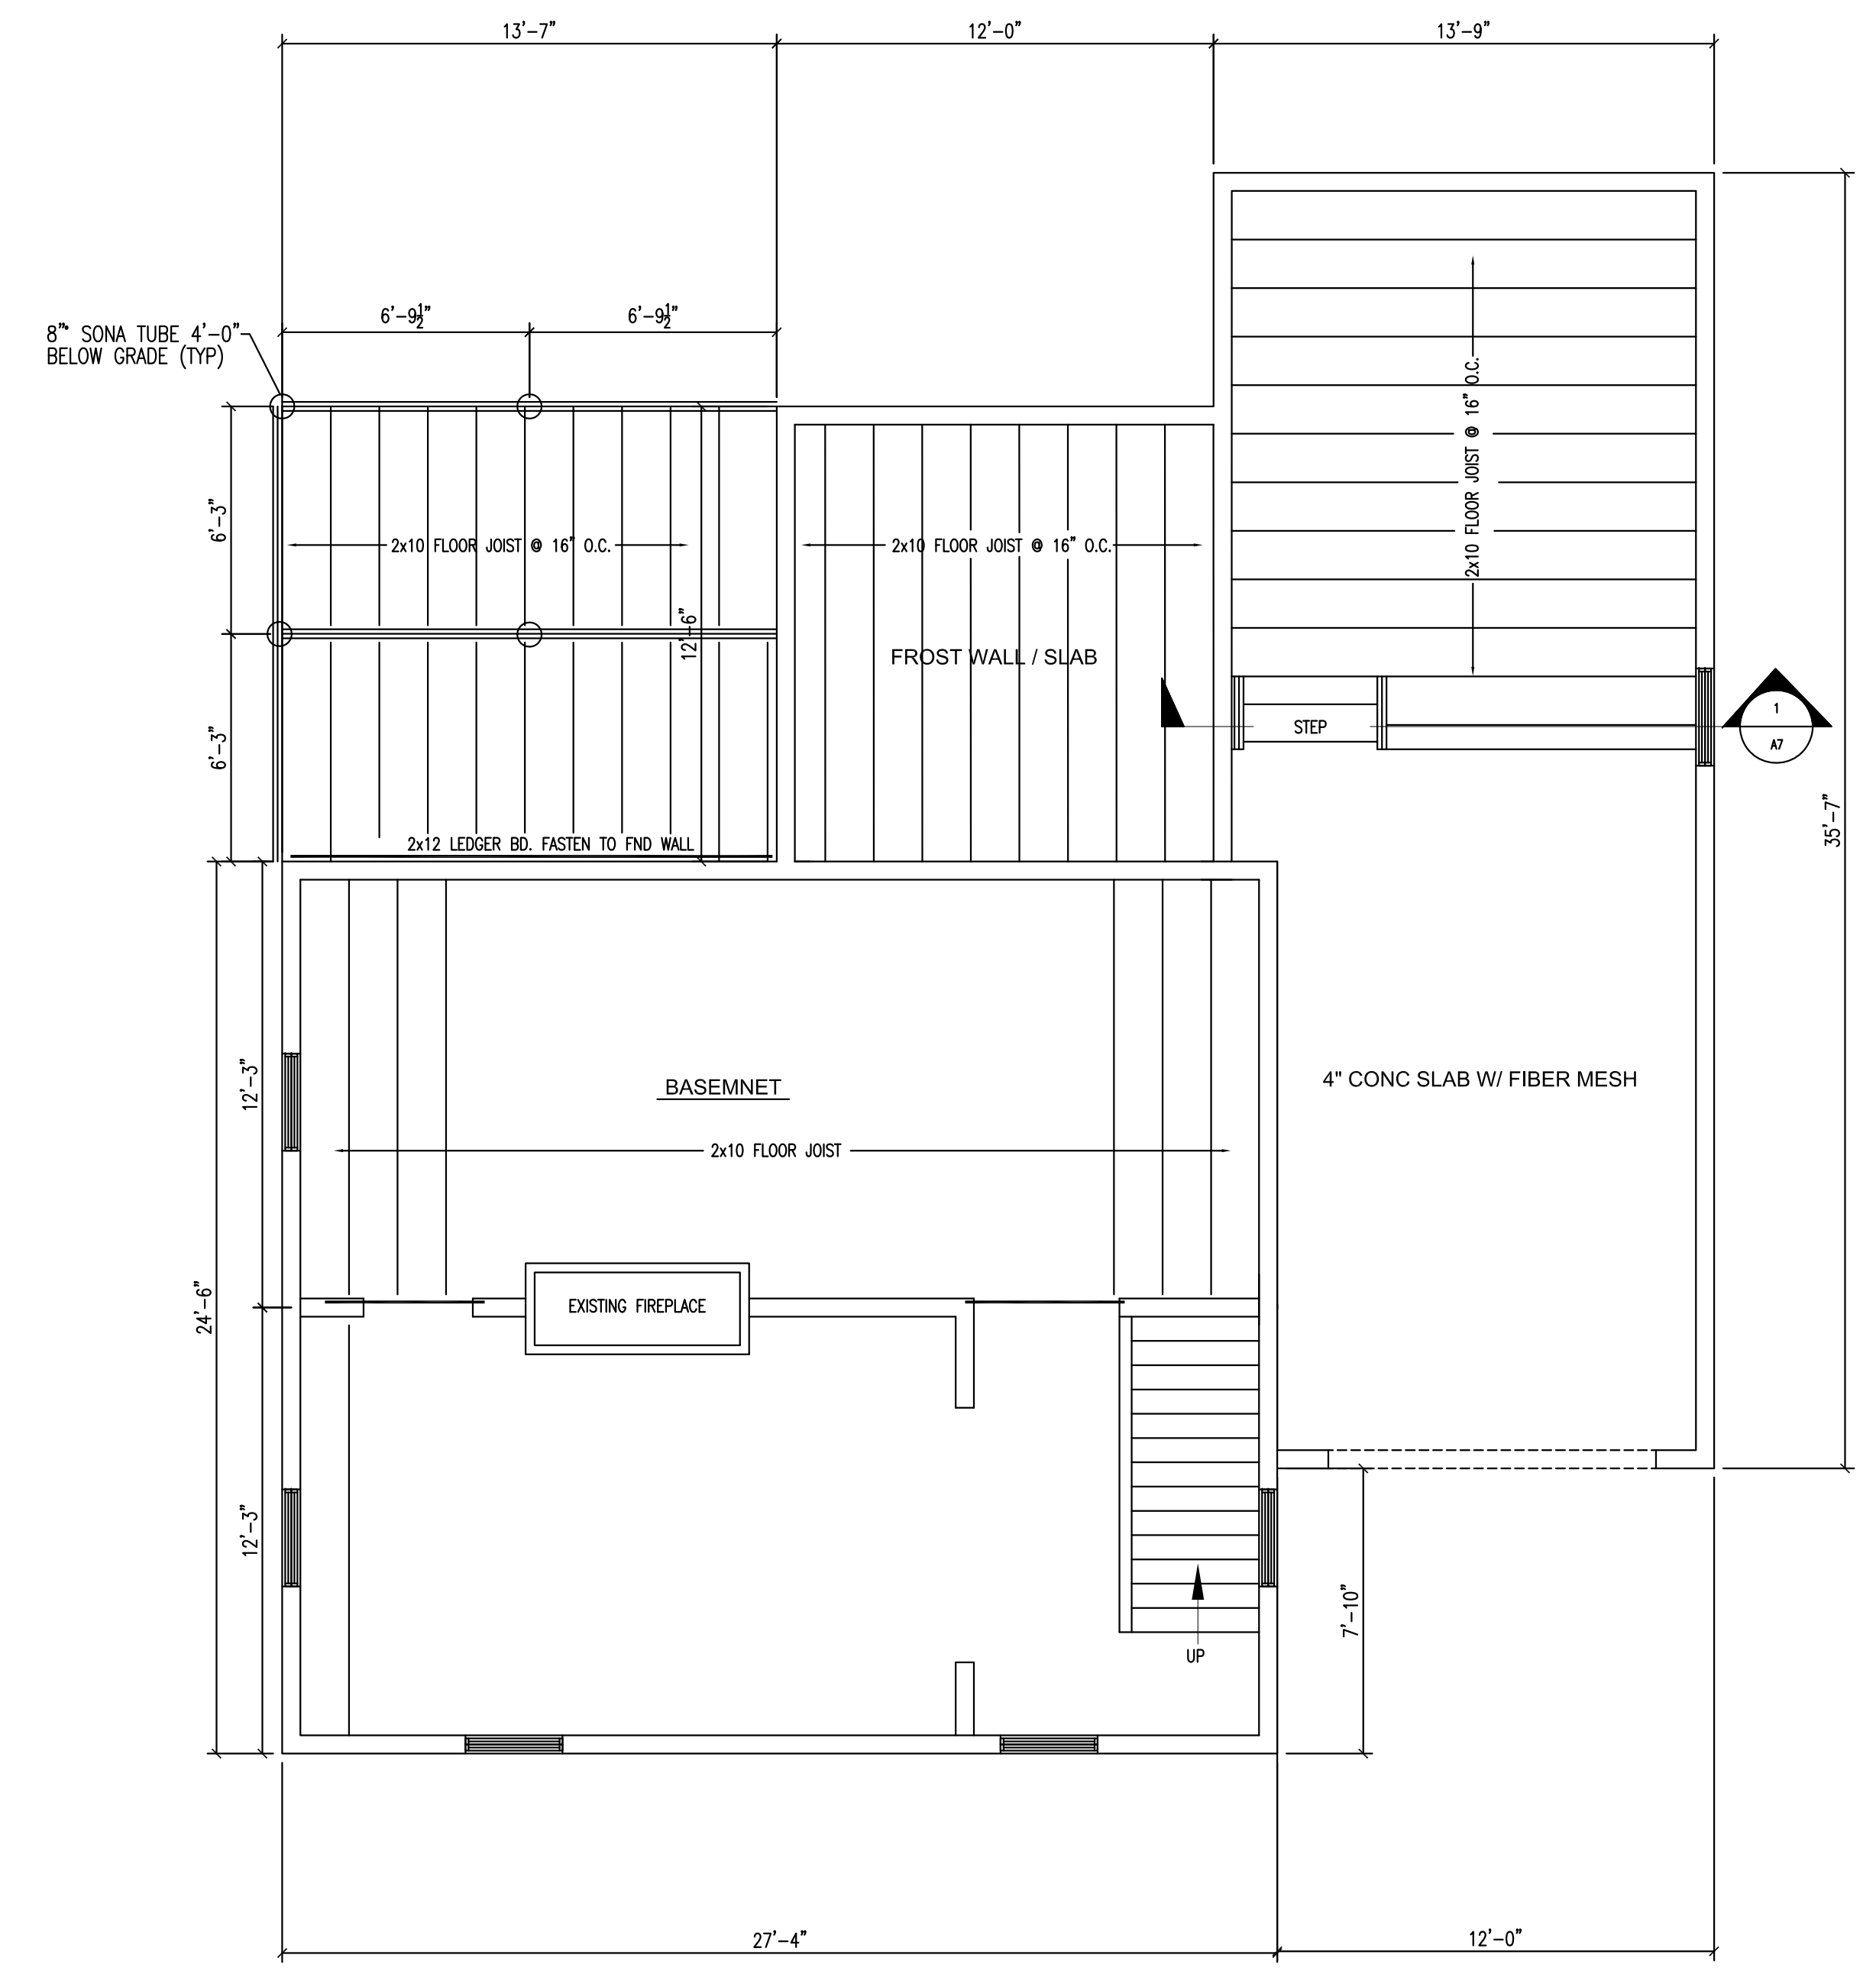

EXISTING & PROPOSED FOUNDATION PLAN  
1/4"=1'-0"

NOTE:  
EXISTING FOUNDATION TO REMAIN, NEW CONCRETE SLAB IN GARAGE INCLUDING NEW SONA TUBES AT RENOVATED DECK