

N/F
DAVID & LISA VERY
DEED 11093, PAGE 328
MAP 128 / BLOCK B / PARCEL 6

N/F
DOWNING & CECILE NELSON
DEED 2993, PAGE 309
MAP 128 / BLOCK B / PARCEL 7


N/F
WILLIAM OUELLETTE &
AIMEE CHILAND
DEED 19994, PAGE 320
MAP 128 / BLOCK B / PARCEL 23

N/F
JOSEPH & DAWN DESIMONE
DEED 3110, PAGE 536
MAP 128 / BLOCK B / PARCEL 25

1 Site Plan
SCALE: 1/8" = 1'-0"

NOTES

1. Lot Area: 5514 SF
2. Max Coverage: 35% or 1919.9 SF
3. Existing Coverage: 900 SF
4. New Coverage: 1440 SF
5. Property and utility information taken from survey by Northeast Civil Solutions, dated September 15, 2005. Contractor to verify all property lines and required setbacks prior to beginning of work. Contractor shall verify the location, sizes, and types of underground utilities prior to the beginning of construction.
6. Area of addition

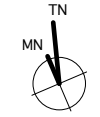

ISSUED FOR PERMIT
04/03/06

Richard Renner/Architects
61 Pleasant Street
Suite 105
Portland, Maine 04101
207.773.8699 fax

Consultants:

**Levine Residence
Addition and Renovation**
84 Hersey Street
PORTLAND, MAINE

Site Plan
Drawn by: NL
Scale: 1/8" = 1'-0"
Date: 04/03/06
File Name: 2005-10/L1.1
Project No. RRA2005-10.00
Revised:

L1.1