


1 Foundation and First Floor Framing Plan
 SCALE: 1/4" = 1'-0"
 EXISTING FOOTPRINT: 900 SF
 NEW FOOTPRINT: 1400 SF

- NOTES**
1. Floor joists to be 2x10 @ 16" OC (typ. UNO).
 2. Existing First Floor and Addition Finished Floor Elevation: 0'-0".
 3. Verify that top of footing is 4'-6" below finished grade in field.
 4. Verify correct top of wall elevation in field.

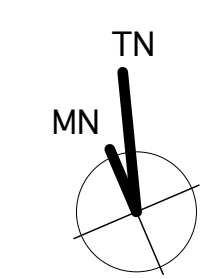

ISSUED FOR PERMIT
04/03/06

Richard Renner/Architects
61 Pleasant Street
Suite 105
Portland, Maine 04101
207.775.9699
207.775.9699 fax

Consultants:
L & L Structural Engineering Services, Inc.
616 O Street
South Portland, ME 04106

**Levine Residence
Addition and Renovation**
84 Hersey Street
PORTLAND, MAINE

**Foundation and First Floor
Framing Plan**
Drawn by: NL
File Name: 2005-10/S1.0
Scale: 1/4" = 1'-0"
Date: 04/03/06
Project No. FRA2005-10.00
Revised:

S1.0