


Front of house

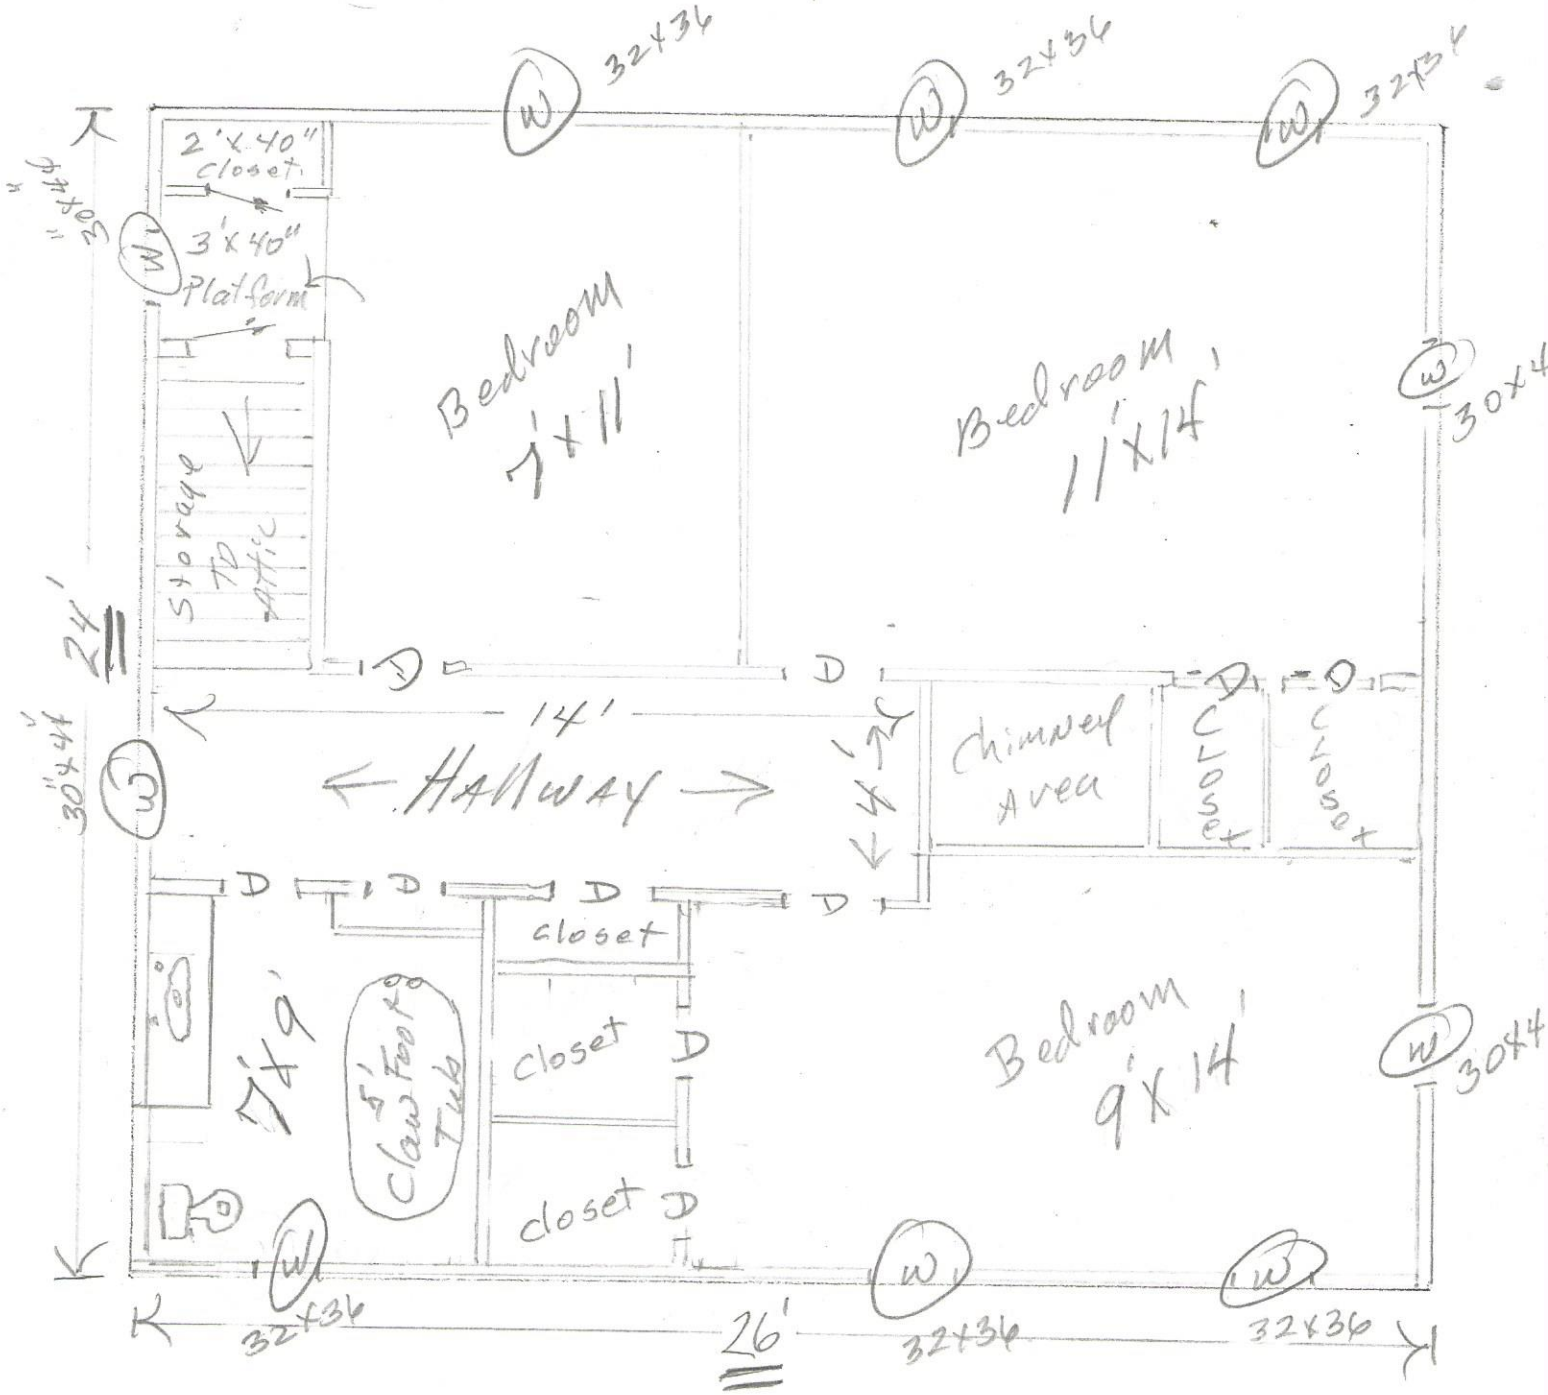

(2nd Floor Plan)

624 SQ FT.

87 hersey st
Portland, Maine